



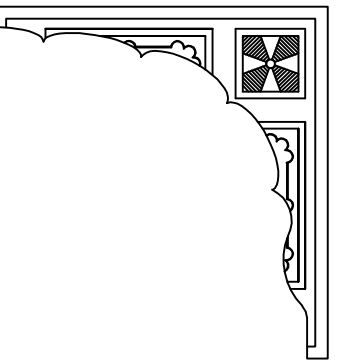


COMMERCIAL BUILDING


PLOT # 12

BLUE AREA


ISLAMABAD

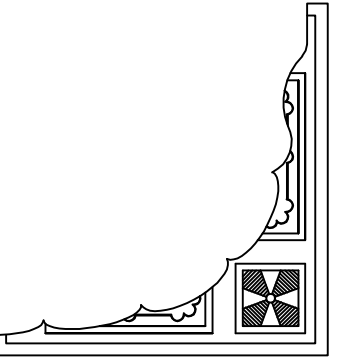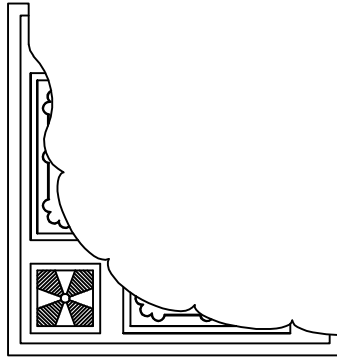

NOTE:- PLEASE THOROUGHLY CHECK THE DRAWING'S BEFORE BROCHURE PRINTING.
PLEASE INFORM ARCHITECT IF ANY RECTIFICATION NEEDED.
ARCHITECT WILL NOT BE HELD RESPONSIBLE FOR ANY ERRORS AFTER BROCHURE PRINTING.

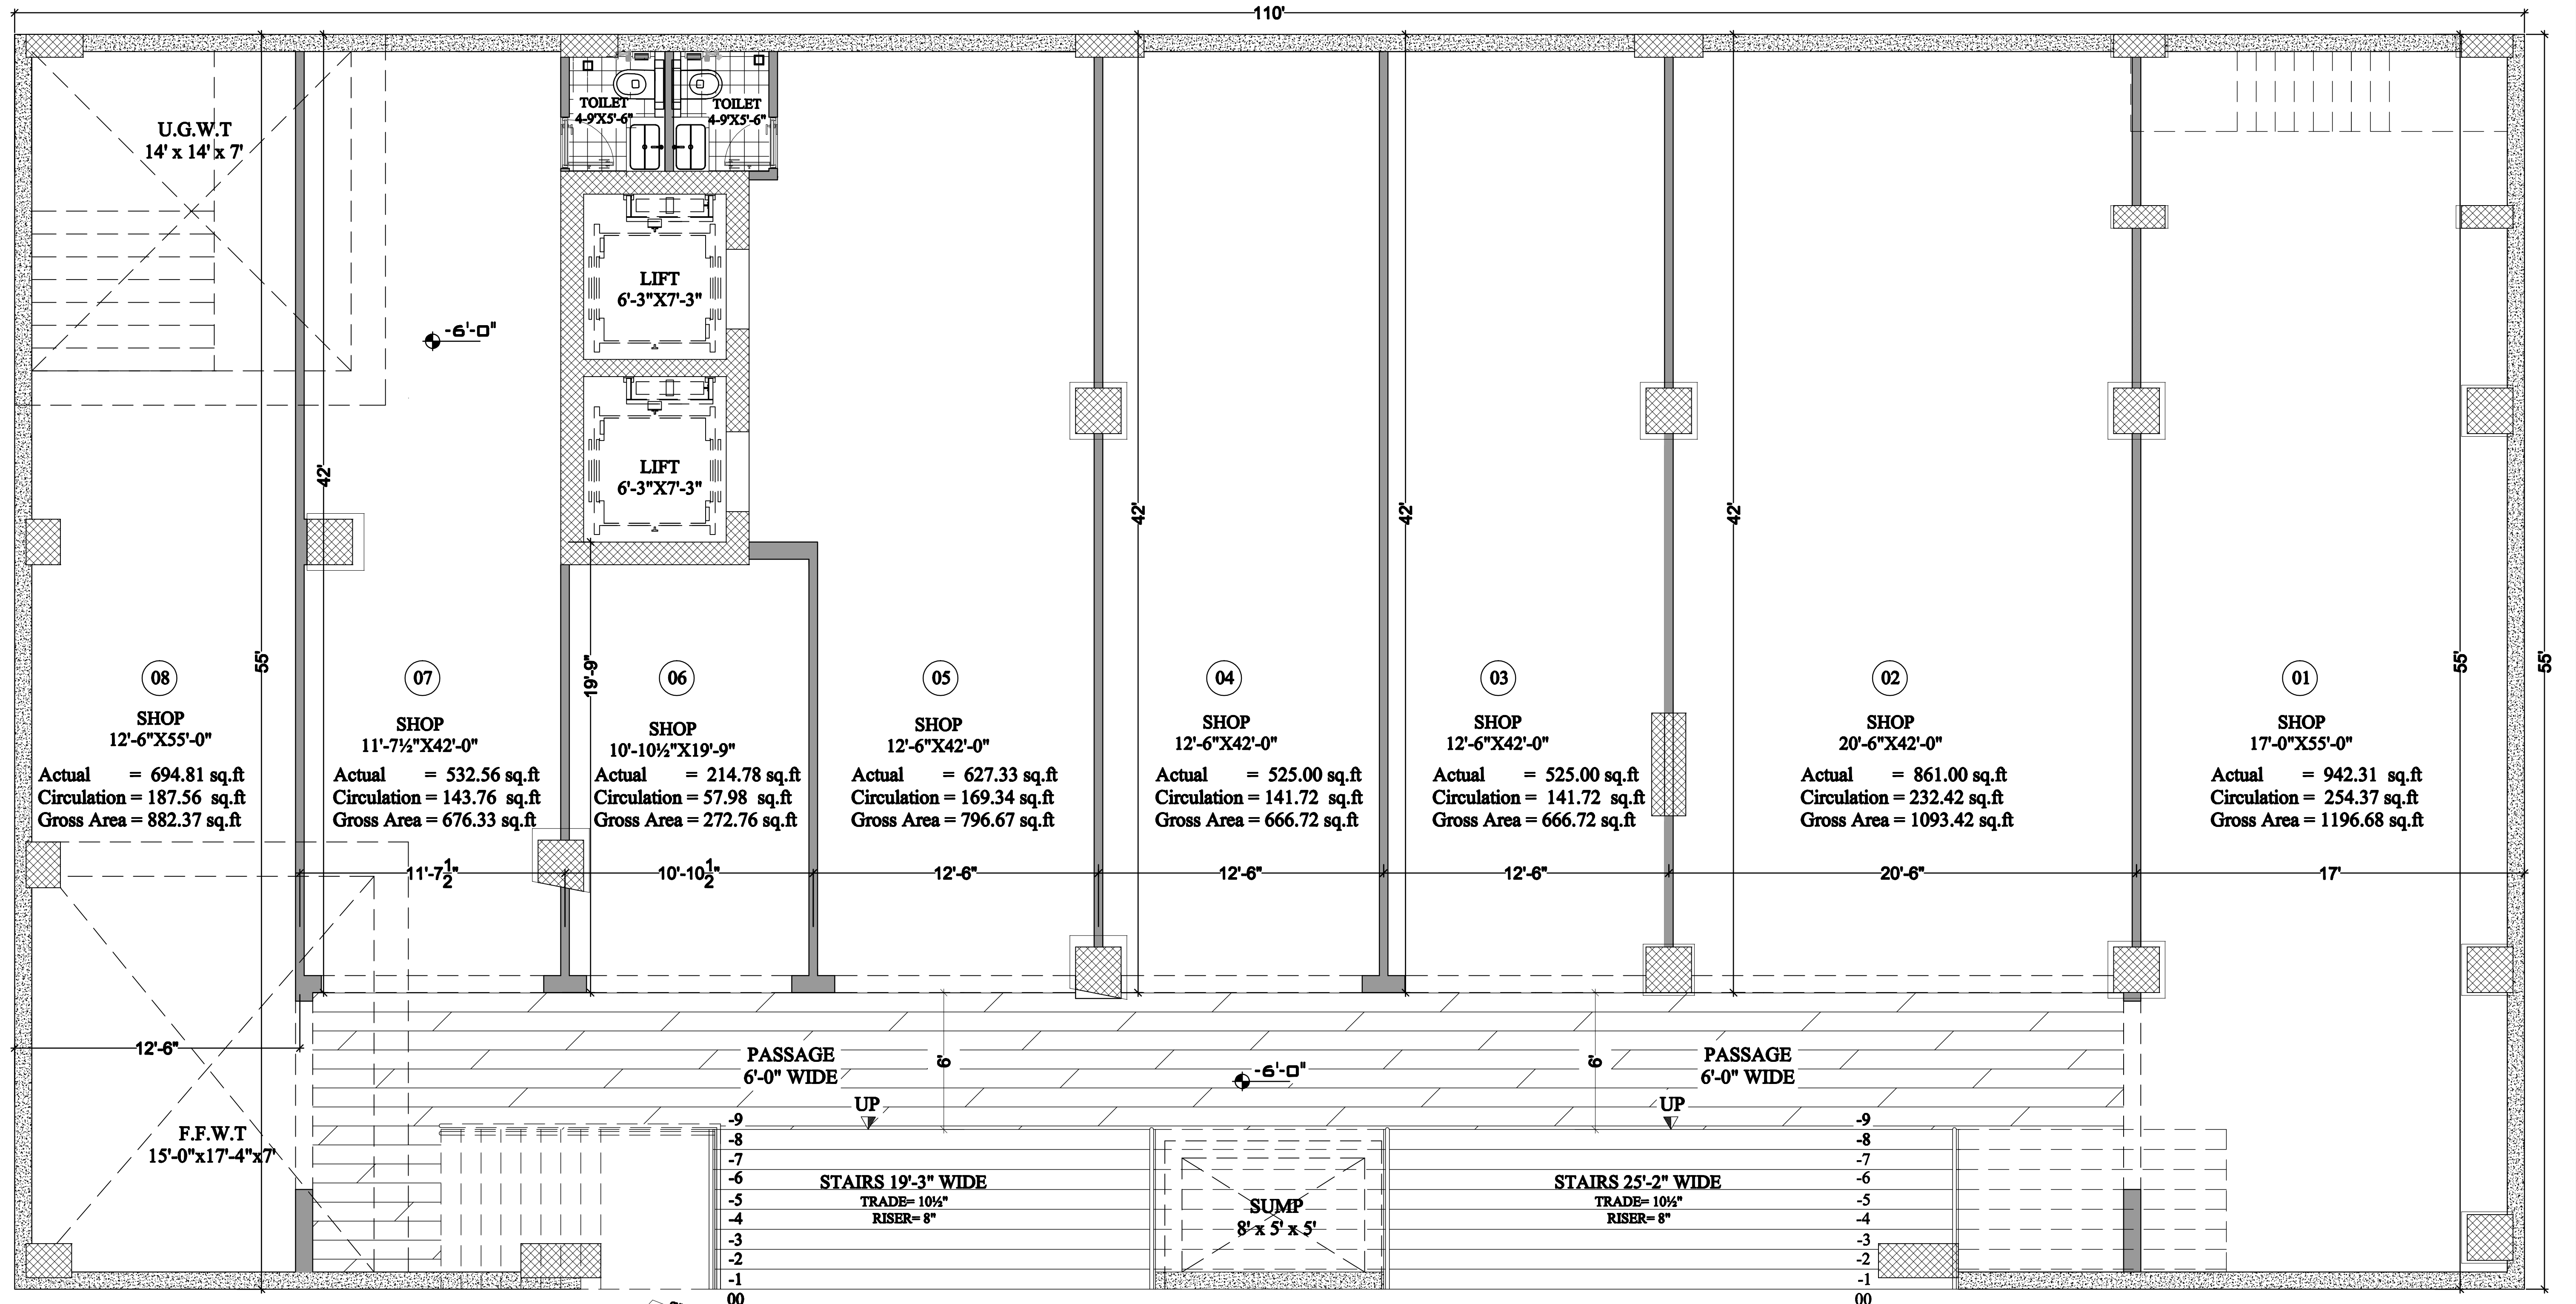


NOTE:- PLEASE THOROUGHLY CHECK THE DRAWING'S BEFORE BROCHURE PRINTING.
PLEASE INFORM ARCHITECT IF ANY RECTIFICATION NEEDED.
ARCHITECT WILL NOT BE HELD RESPONSIBLE FOR ANY ERRORS AFTER BROCHURE PRINTING.

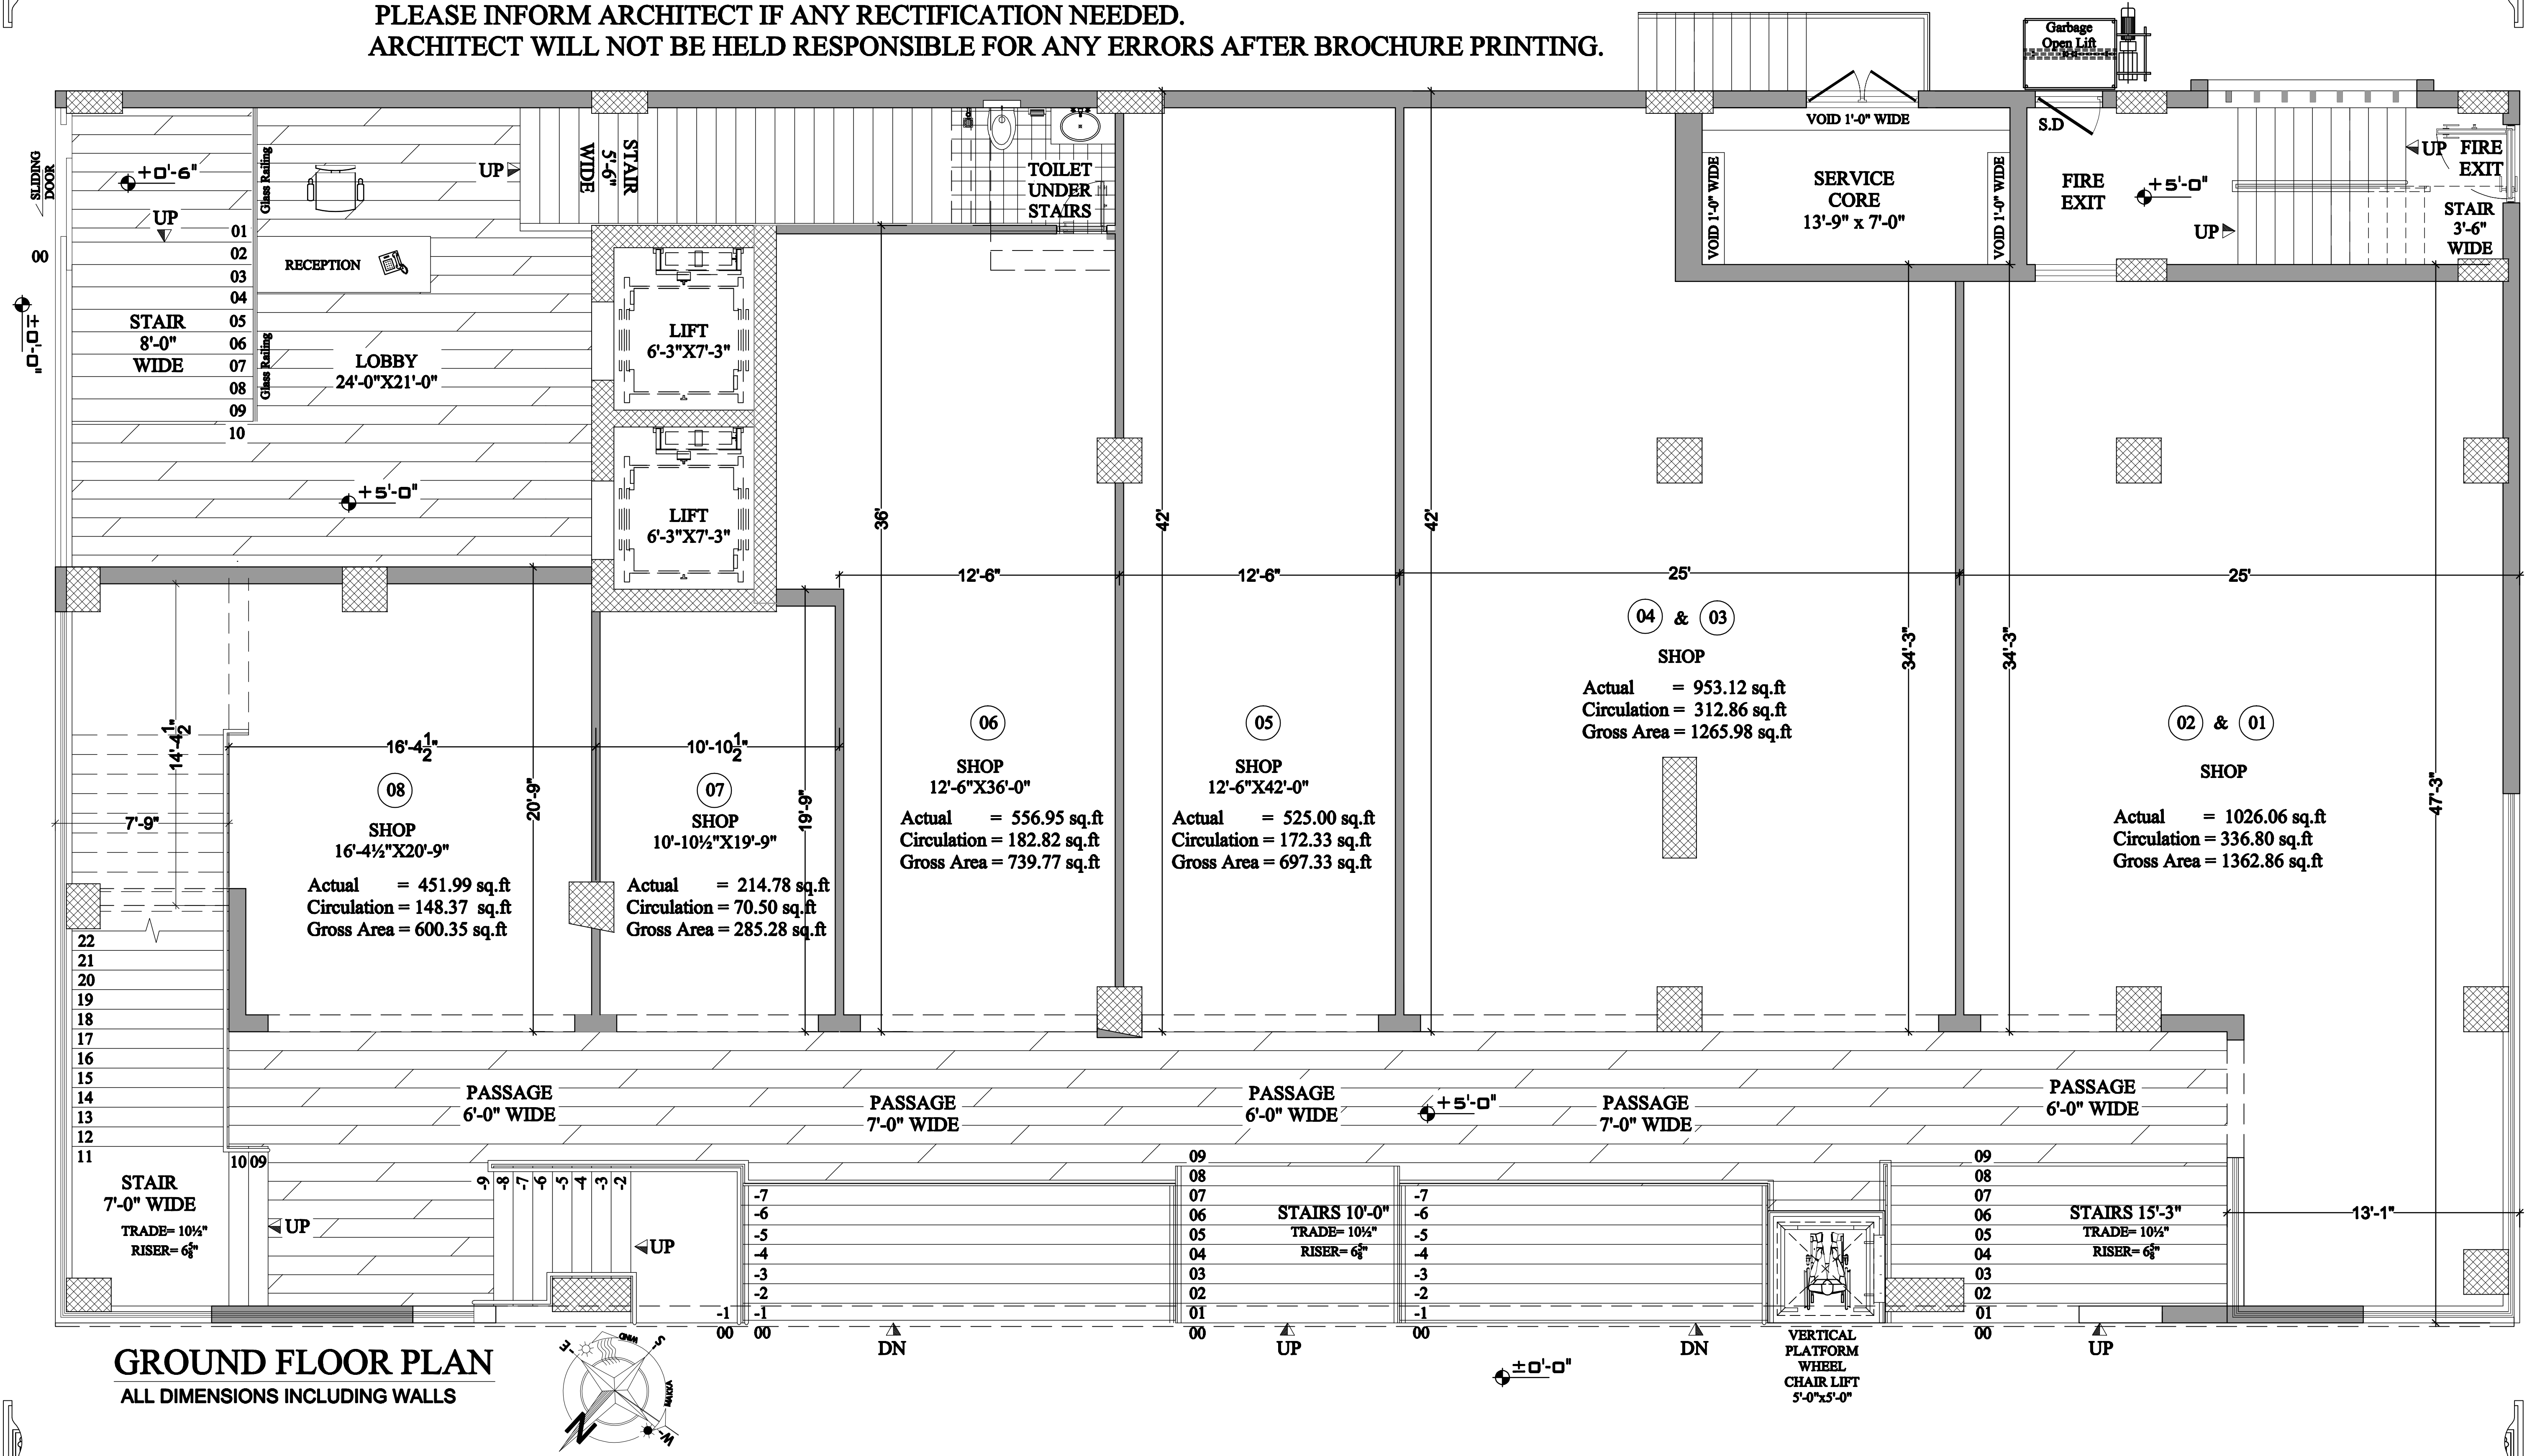


GROUND FLOOR PLAN
ALL DIMENSIONS INCLUDING WALLS


**NOTE:- PLEASE THOROUGHLY CHECK THE DRAWING'S BEFORE BROCHURE PRINTING.
PLEASE INFORM ARCHITECT IF ANY RECTIFICATION NEEDED.**

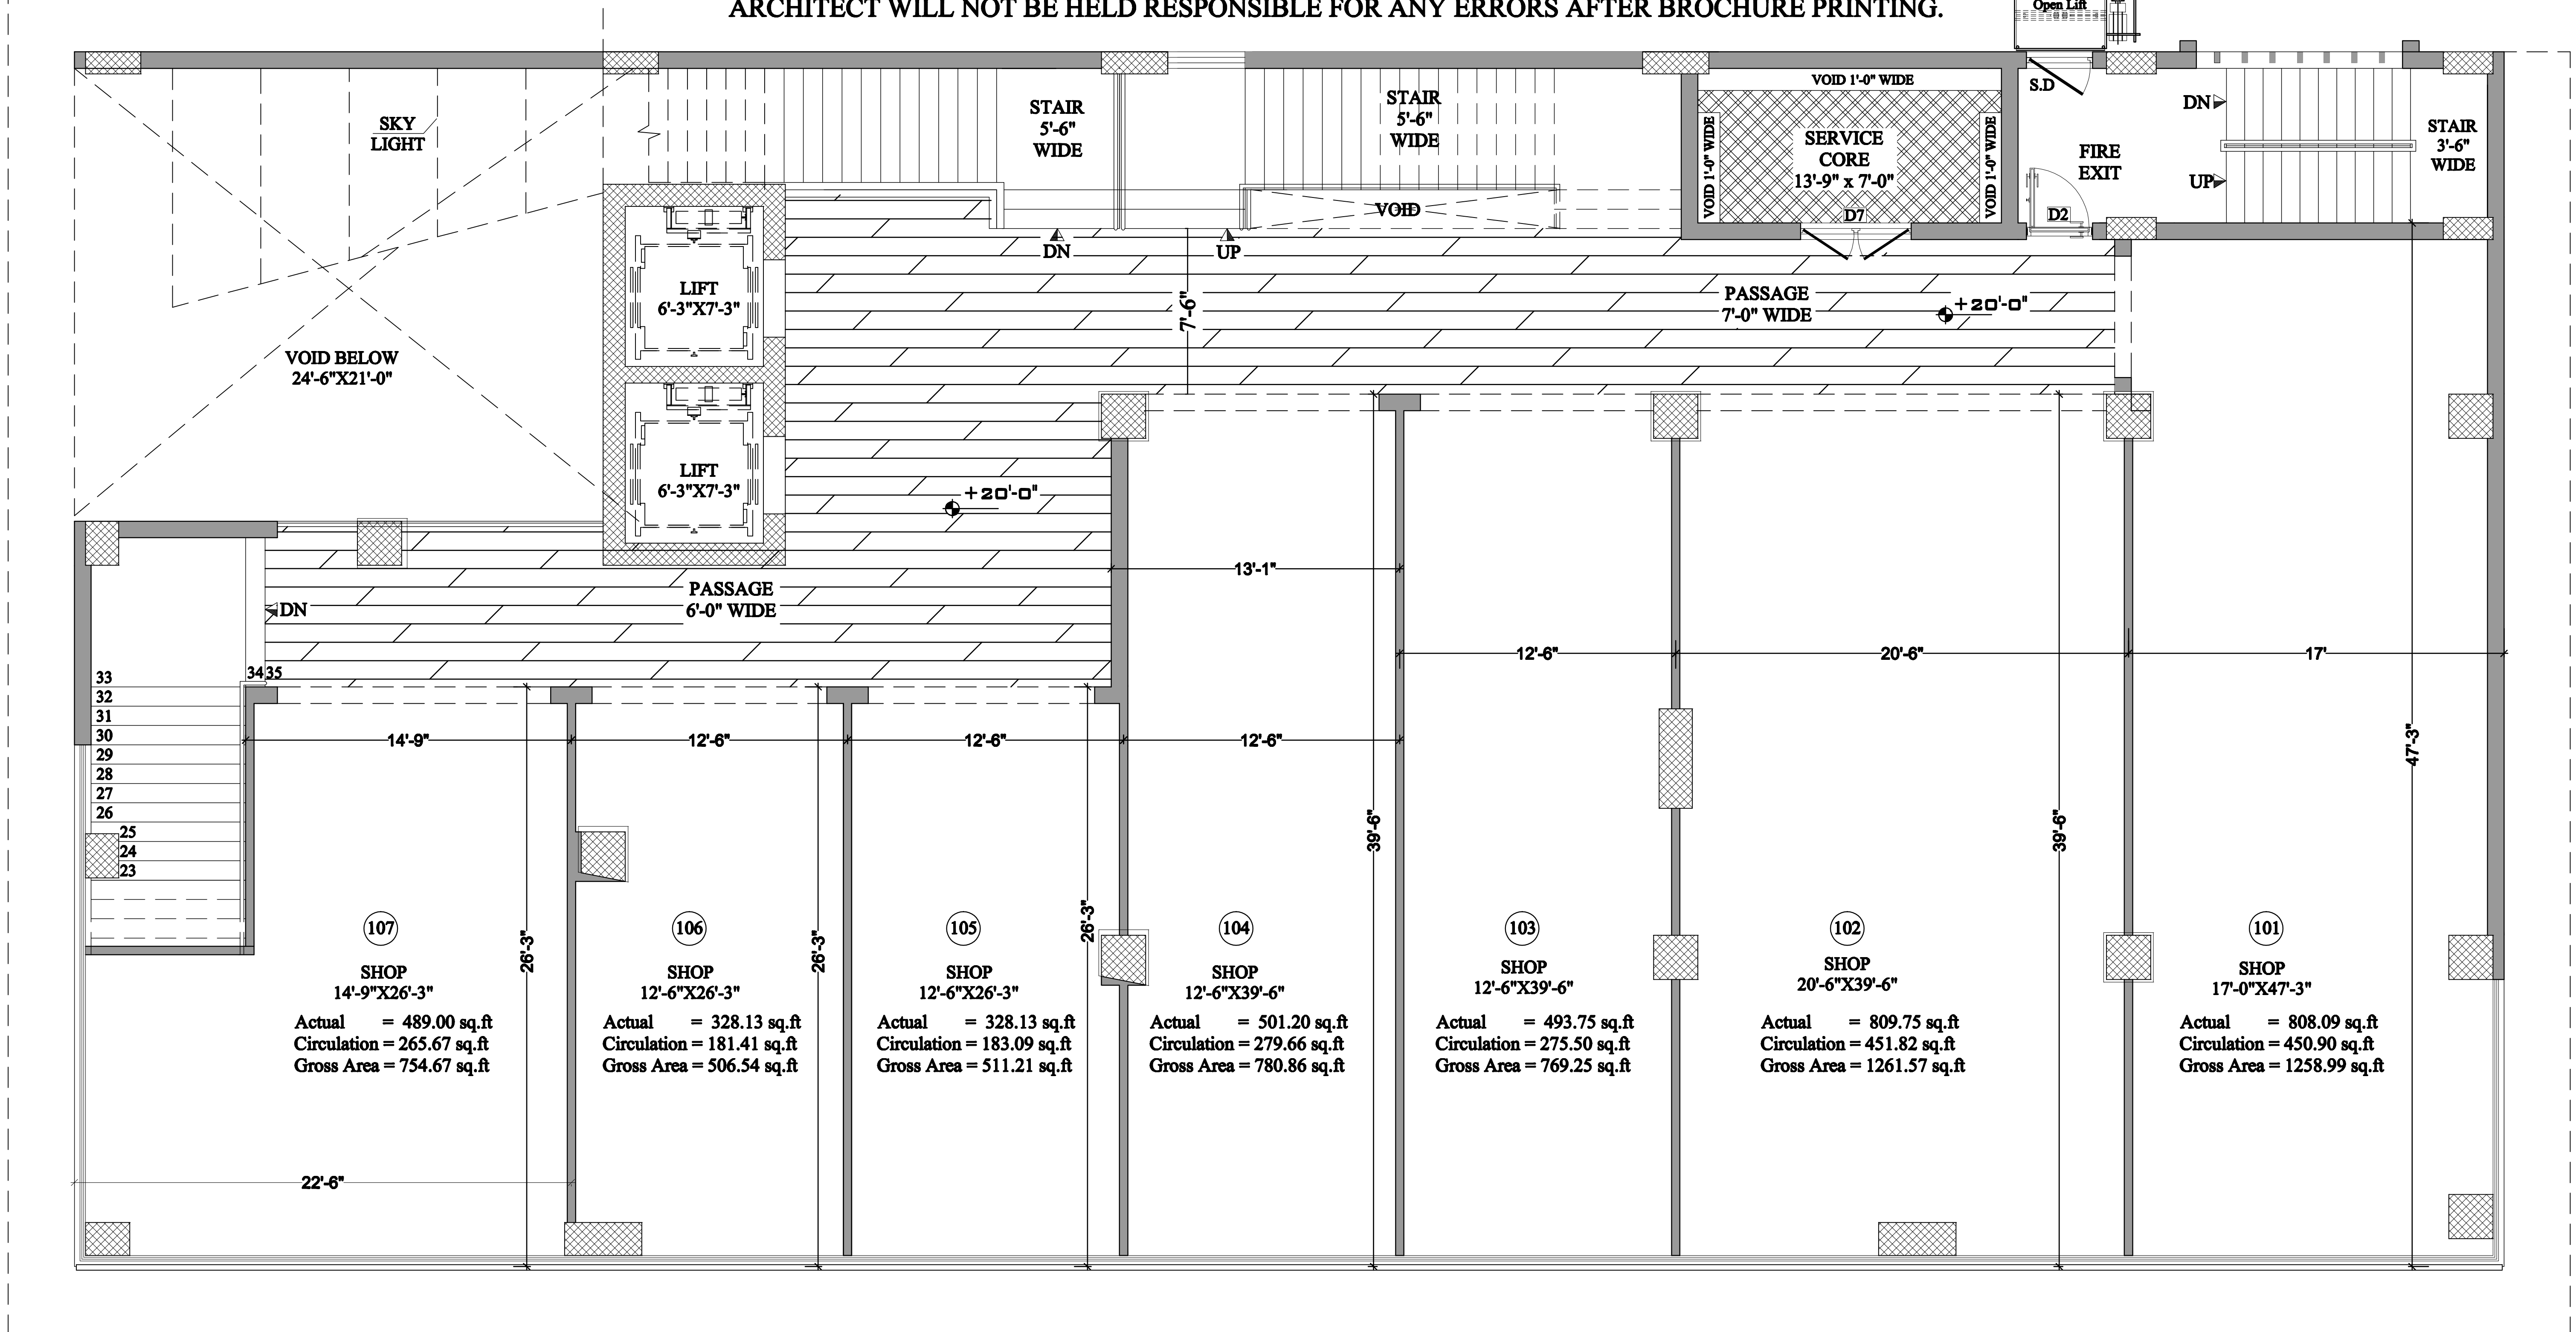

ALL DIMENSIONS INCLUDING WALLS

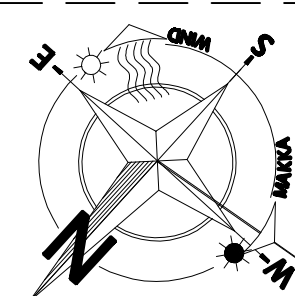


**NOTE:- PLEASE THOROUGHLY CHECK THE DRAWING'S BEFORE BROCHURE PRINTING.
PLEASE INFORM ARCHITECT IF ANY RECTIFICATION NEEDED.**

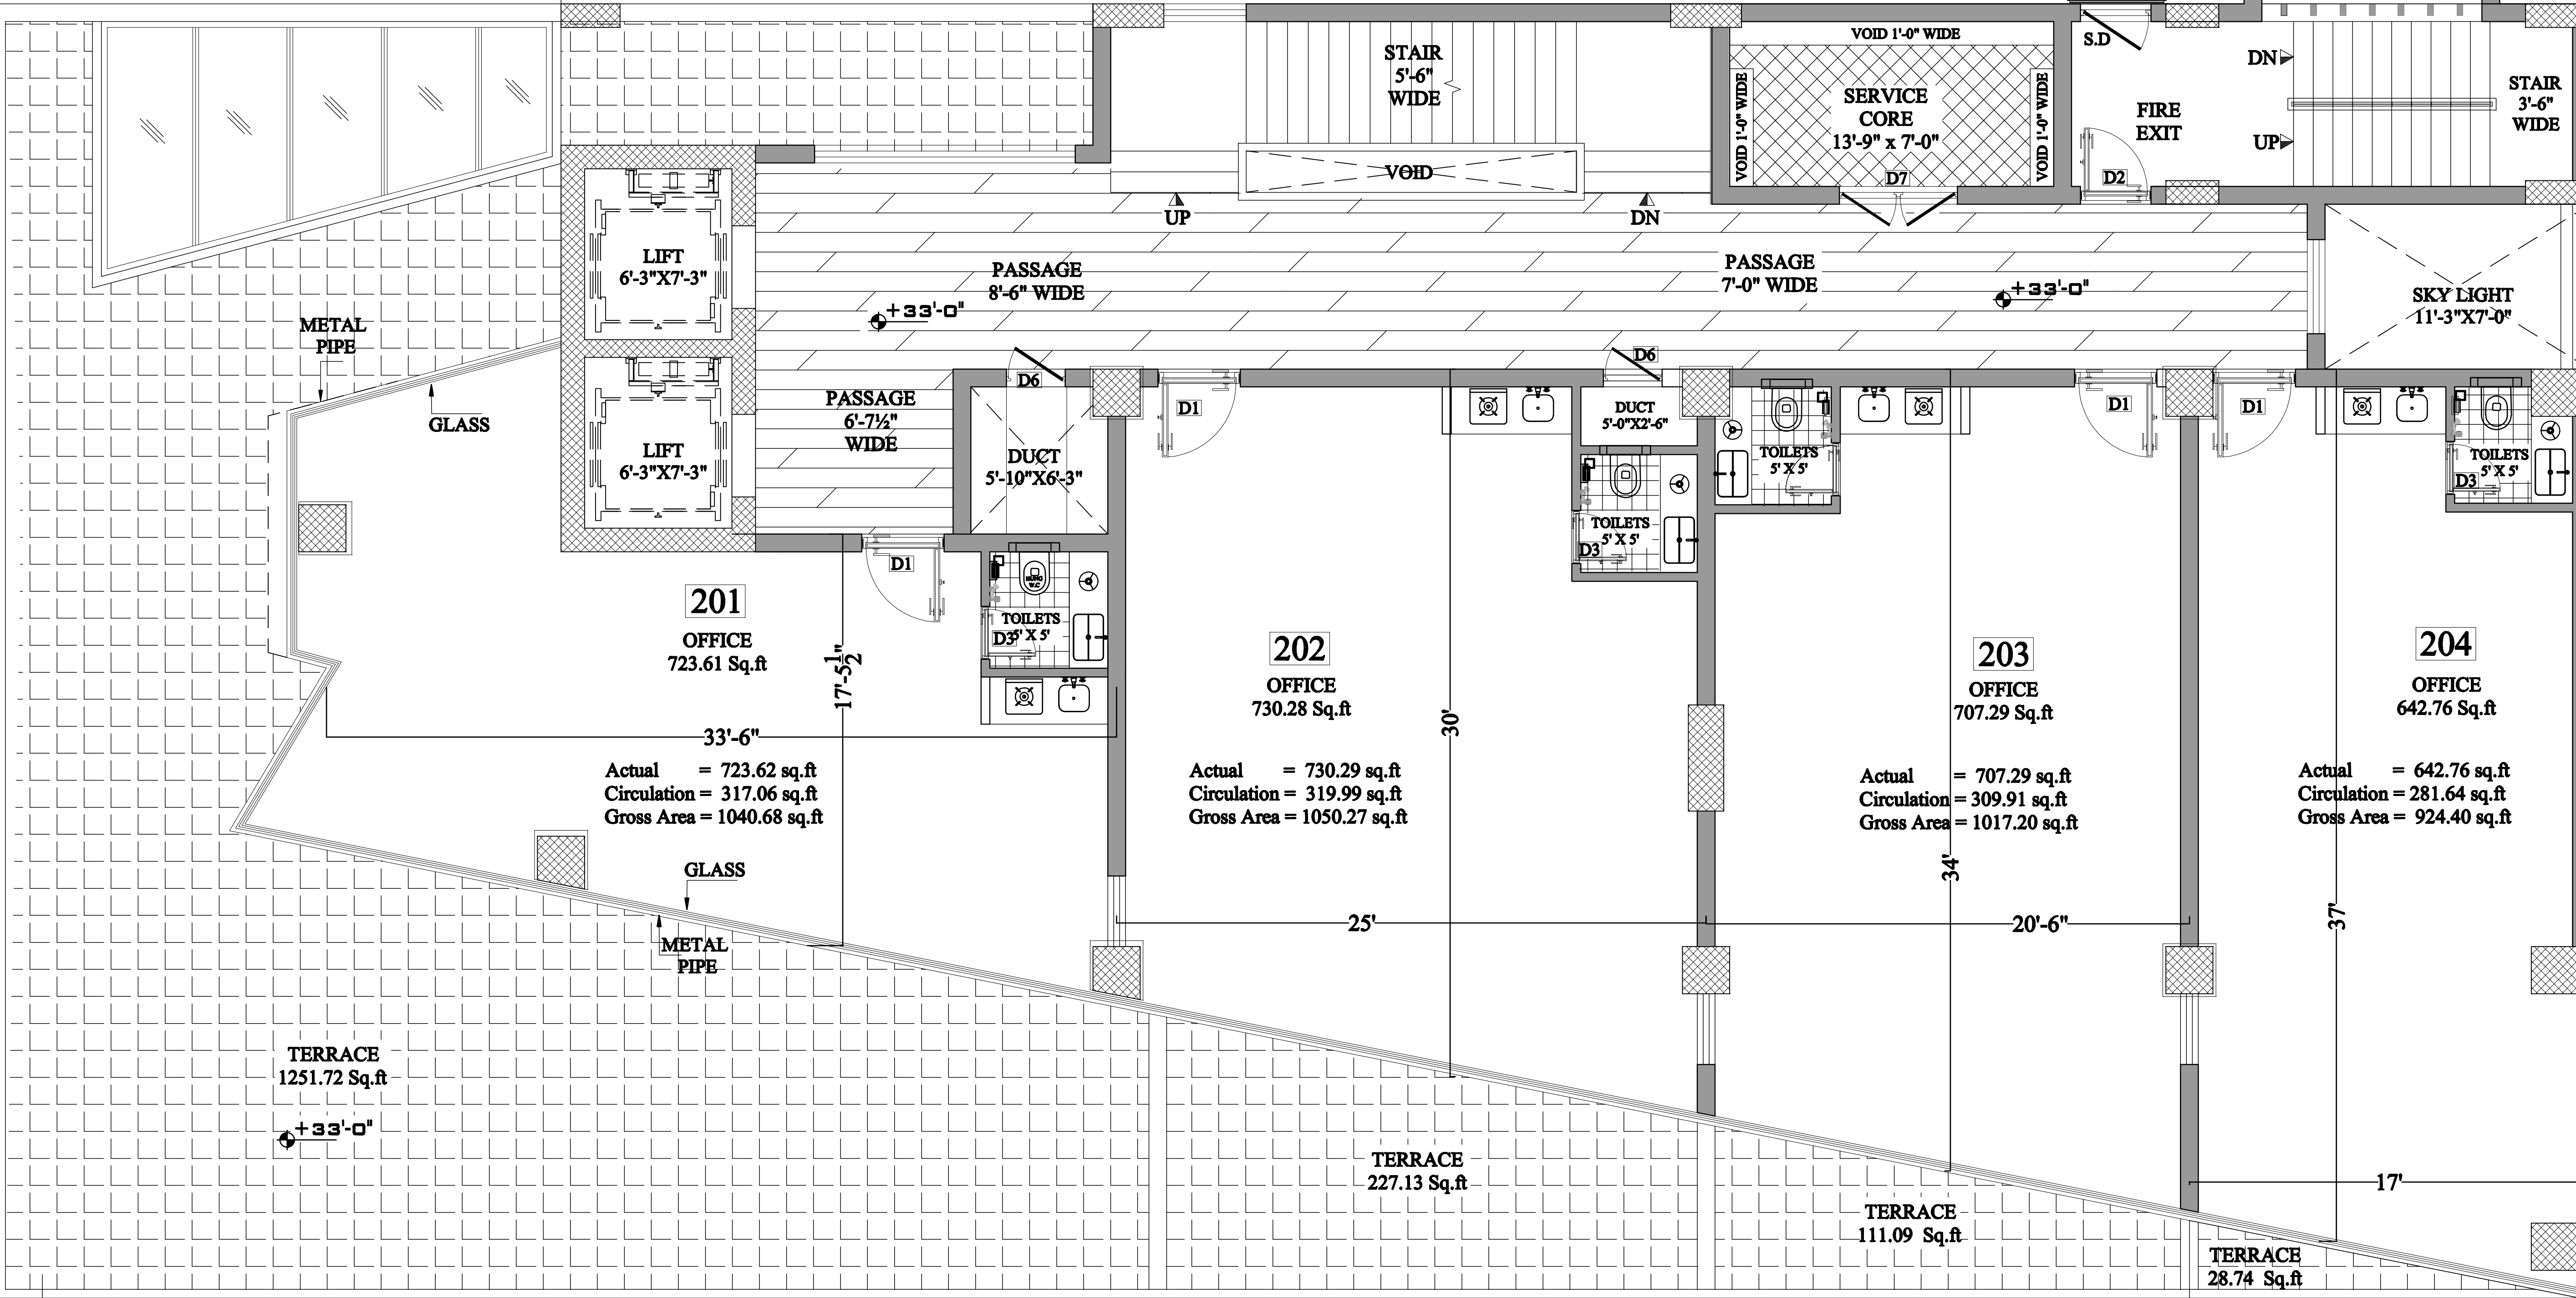


2nd FLOOR PLAN


ALL DIMENSIONS INCLUDING WALLS

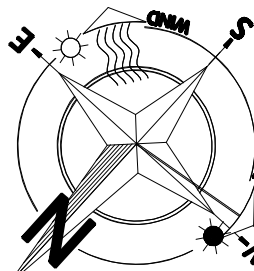


NOTE:- PLEASE THOROUGHLY CHECK THE DRAWING'S BEFORE BROCHURE PRINTING.
PLEASE INFORM ARCHITECT IF ANY RECTIFICATION NEEDED.
ARCHITECT WILL NOT BE HELD RESPONSIBLE FOR ANY ERRORS AFTER BROCHURE PRINTING.

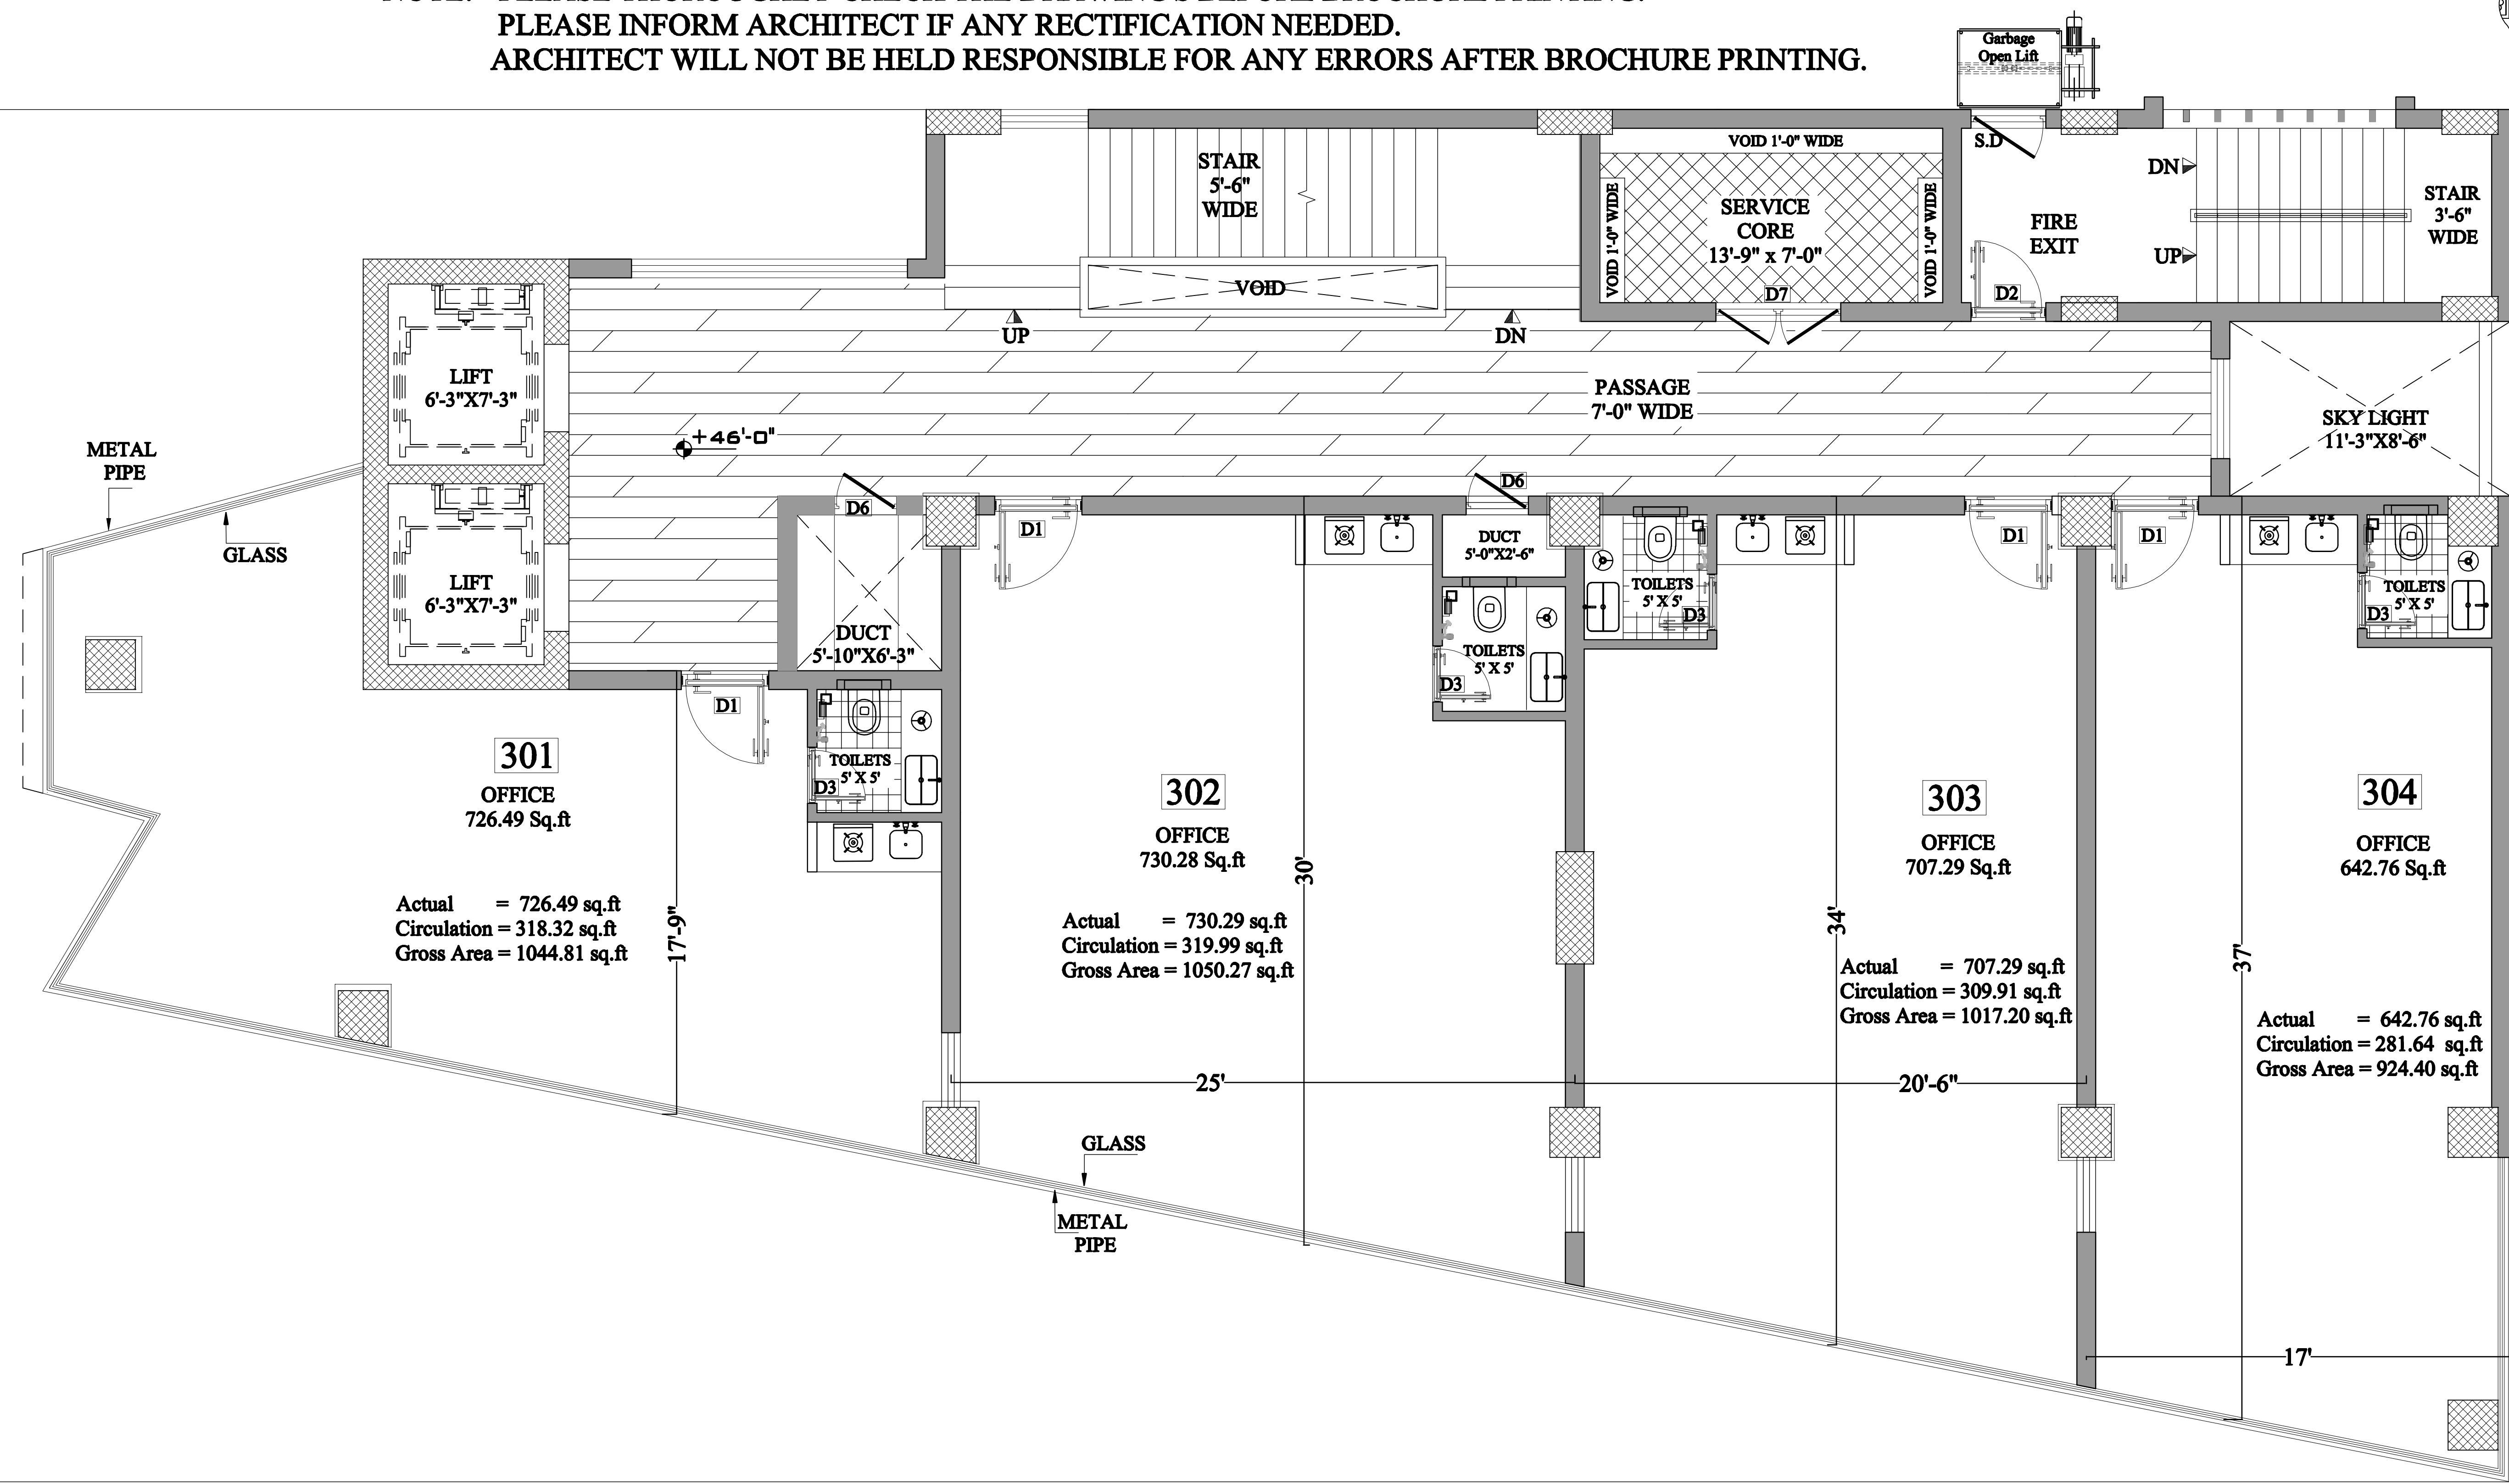


3rd FLOOR PLAN
ALL DIMENSIONS INCLUDING WALLS

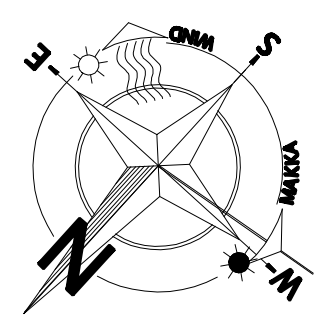


NOTE:- PLEASE THOROUGHLY CHECK THE DRAWING'S BEFORE BROCHURE PRINTING.
PLEASE INFORM ARCHITECT IF ANY RECTIFICATION NEEDED.
ARCHITECT WILL NOT BE HELD RESPONSIBLE FOR ANY ERRORS AFTER BROCHURE PRINTING.

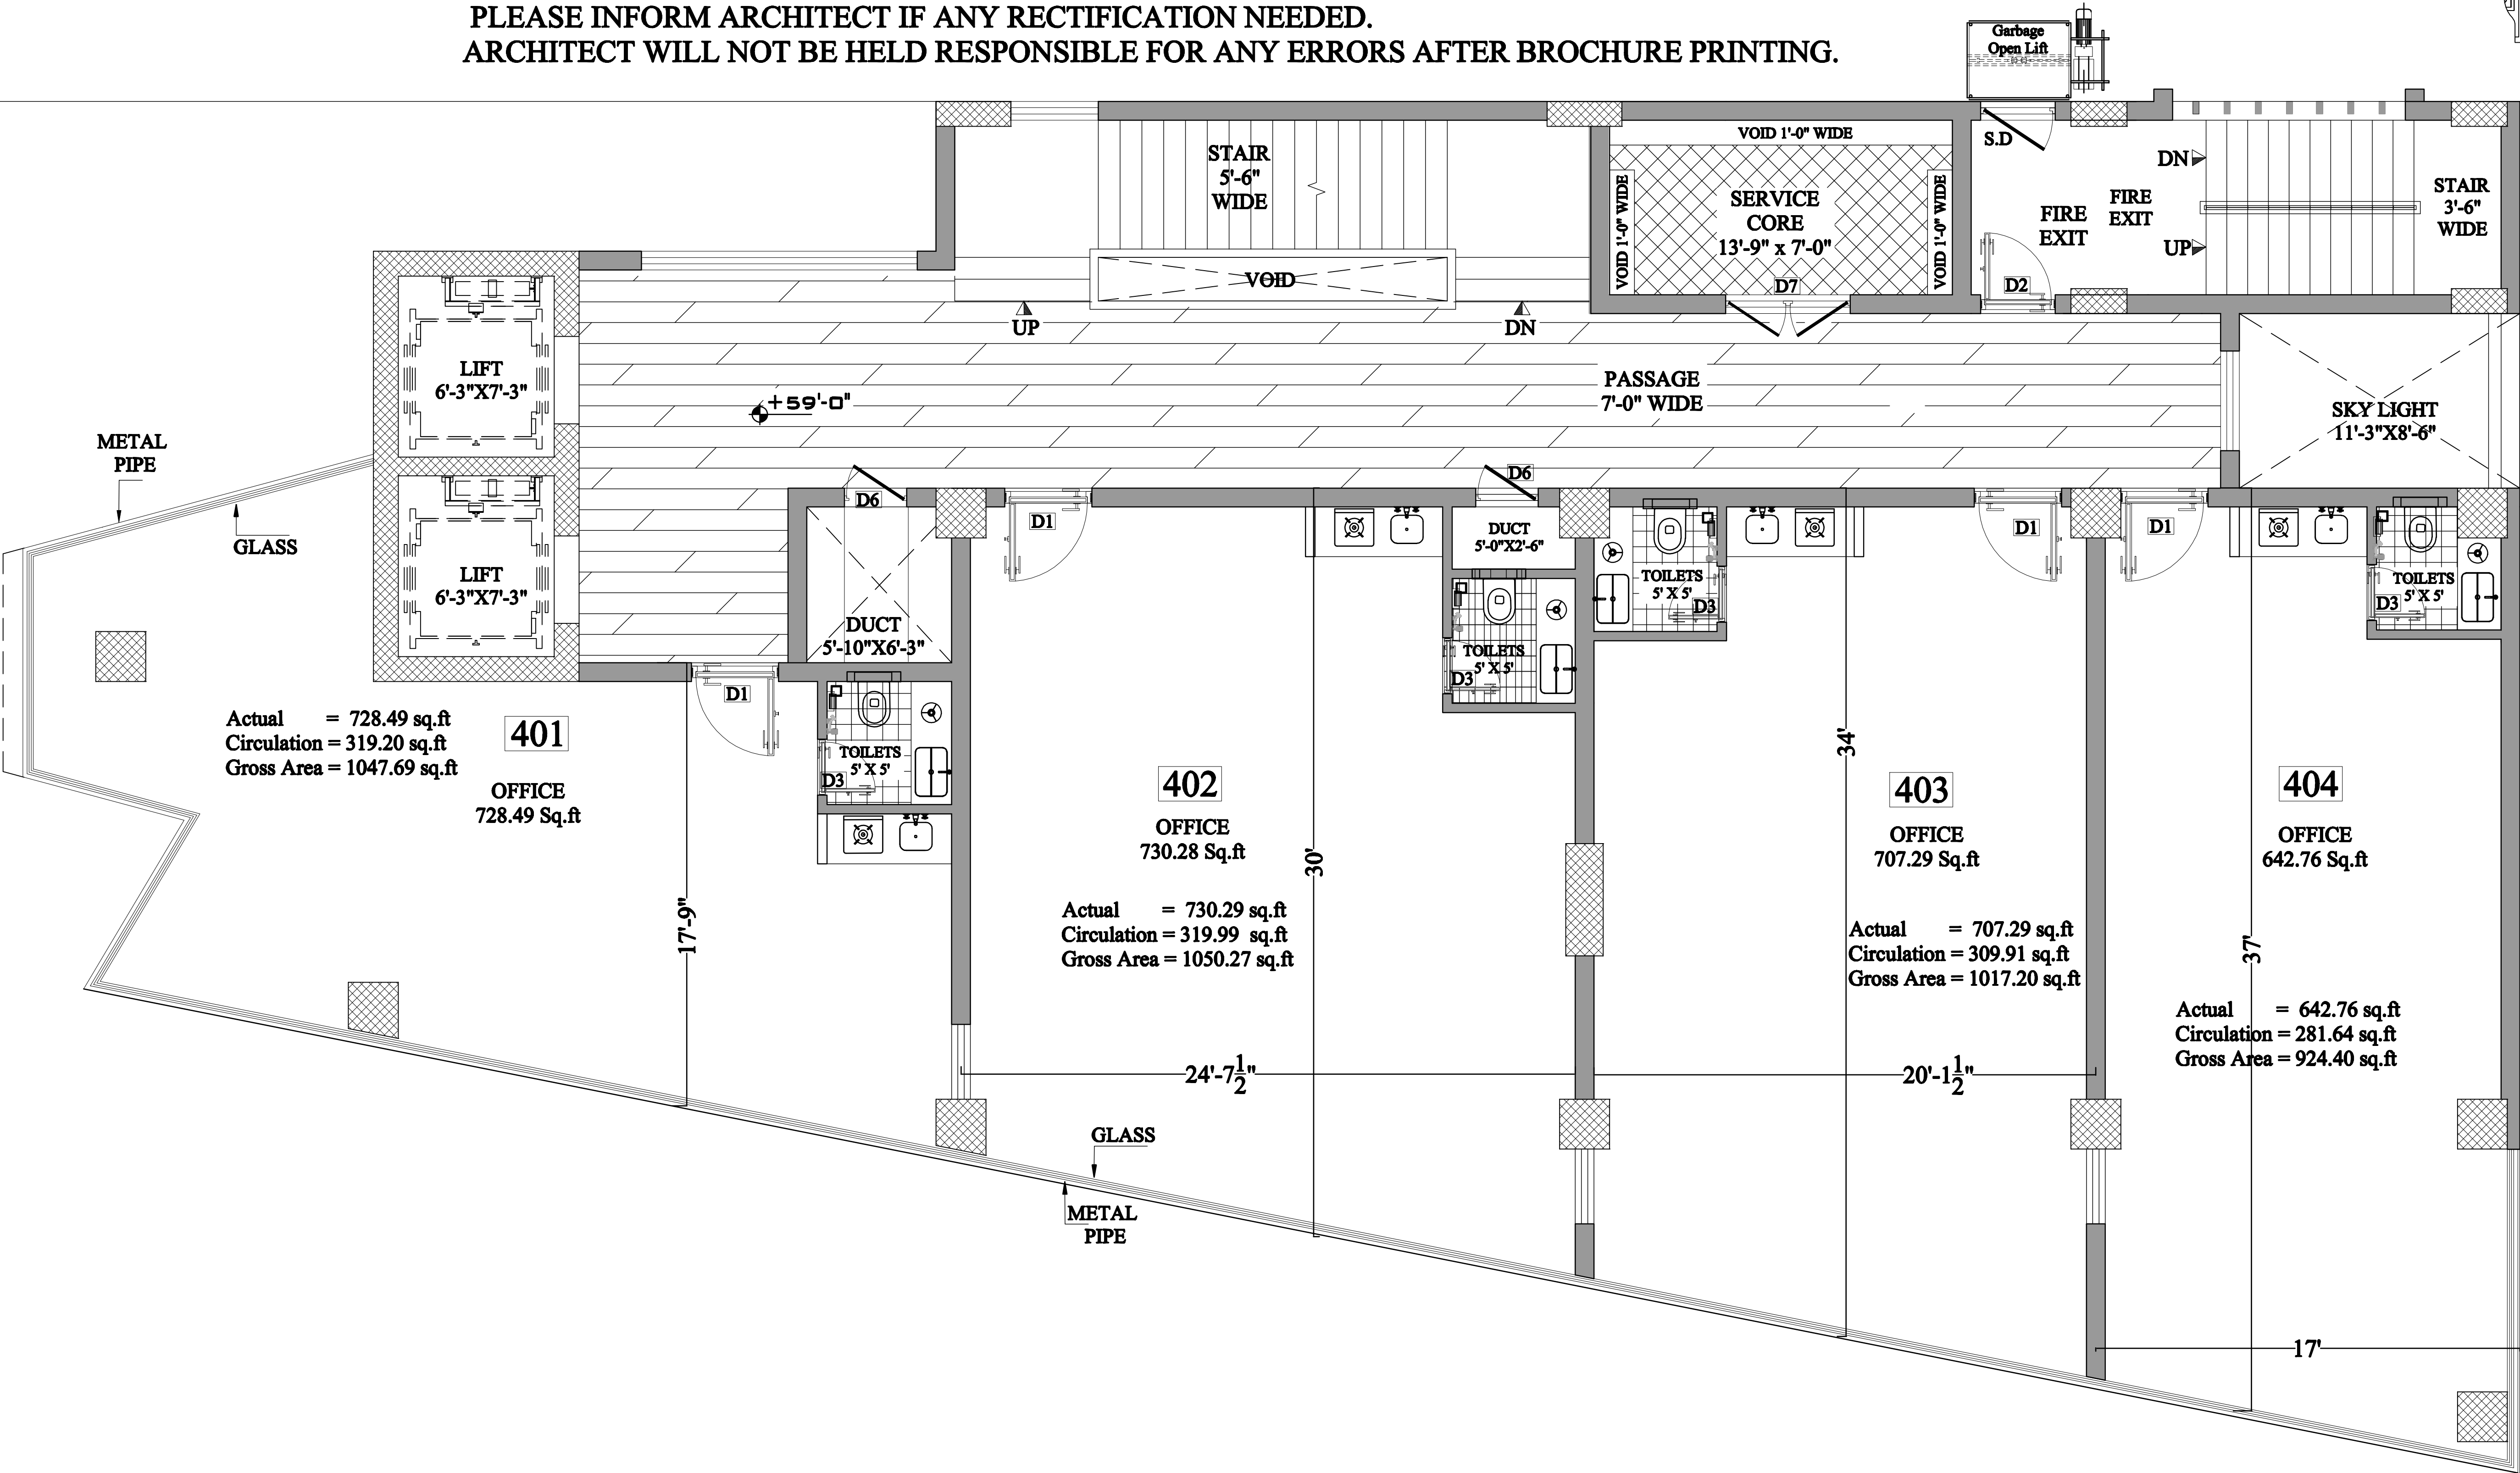


4th FLOOR PLAN
ALL DIMENSIONS INCLUDING WALLS

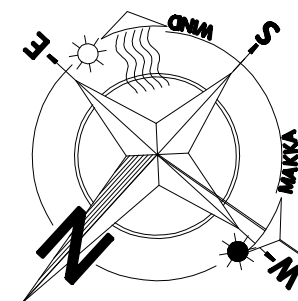


NOTE:- PLEASE THOROUGHLY CHECK THE DRAWING'S BEFORE BROCHURE PRINTING.
PLEASE INFORM ARCHITECT IF ANY RECTIFICATION NEEDED.
ARCHITECT WILL NOT BE HELD RESPONSIBLE FOR ANY ERRORS AFTER BROCHURE PRINTING.

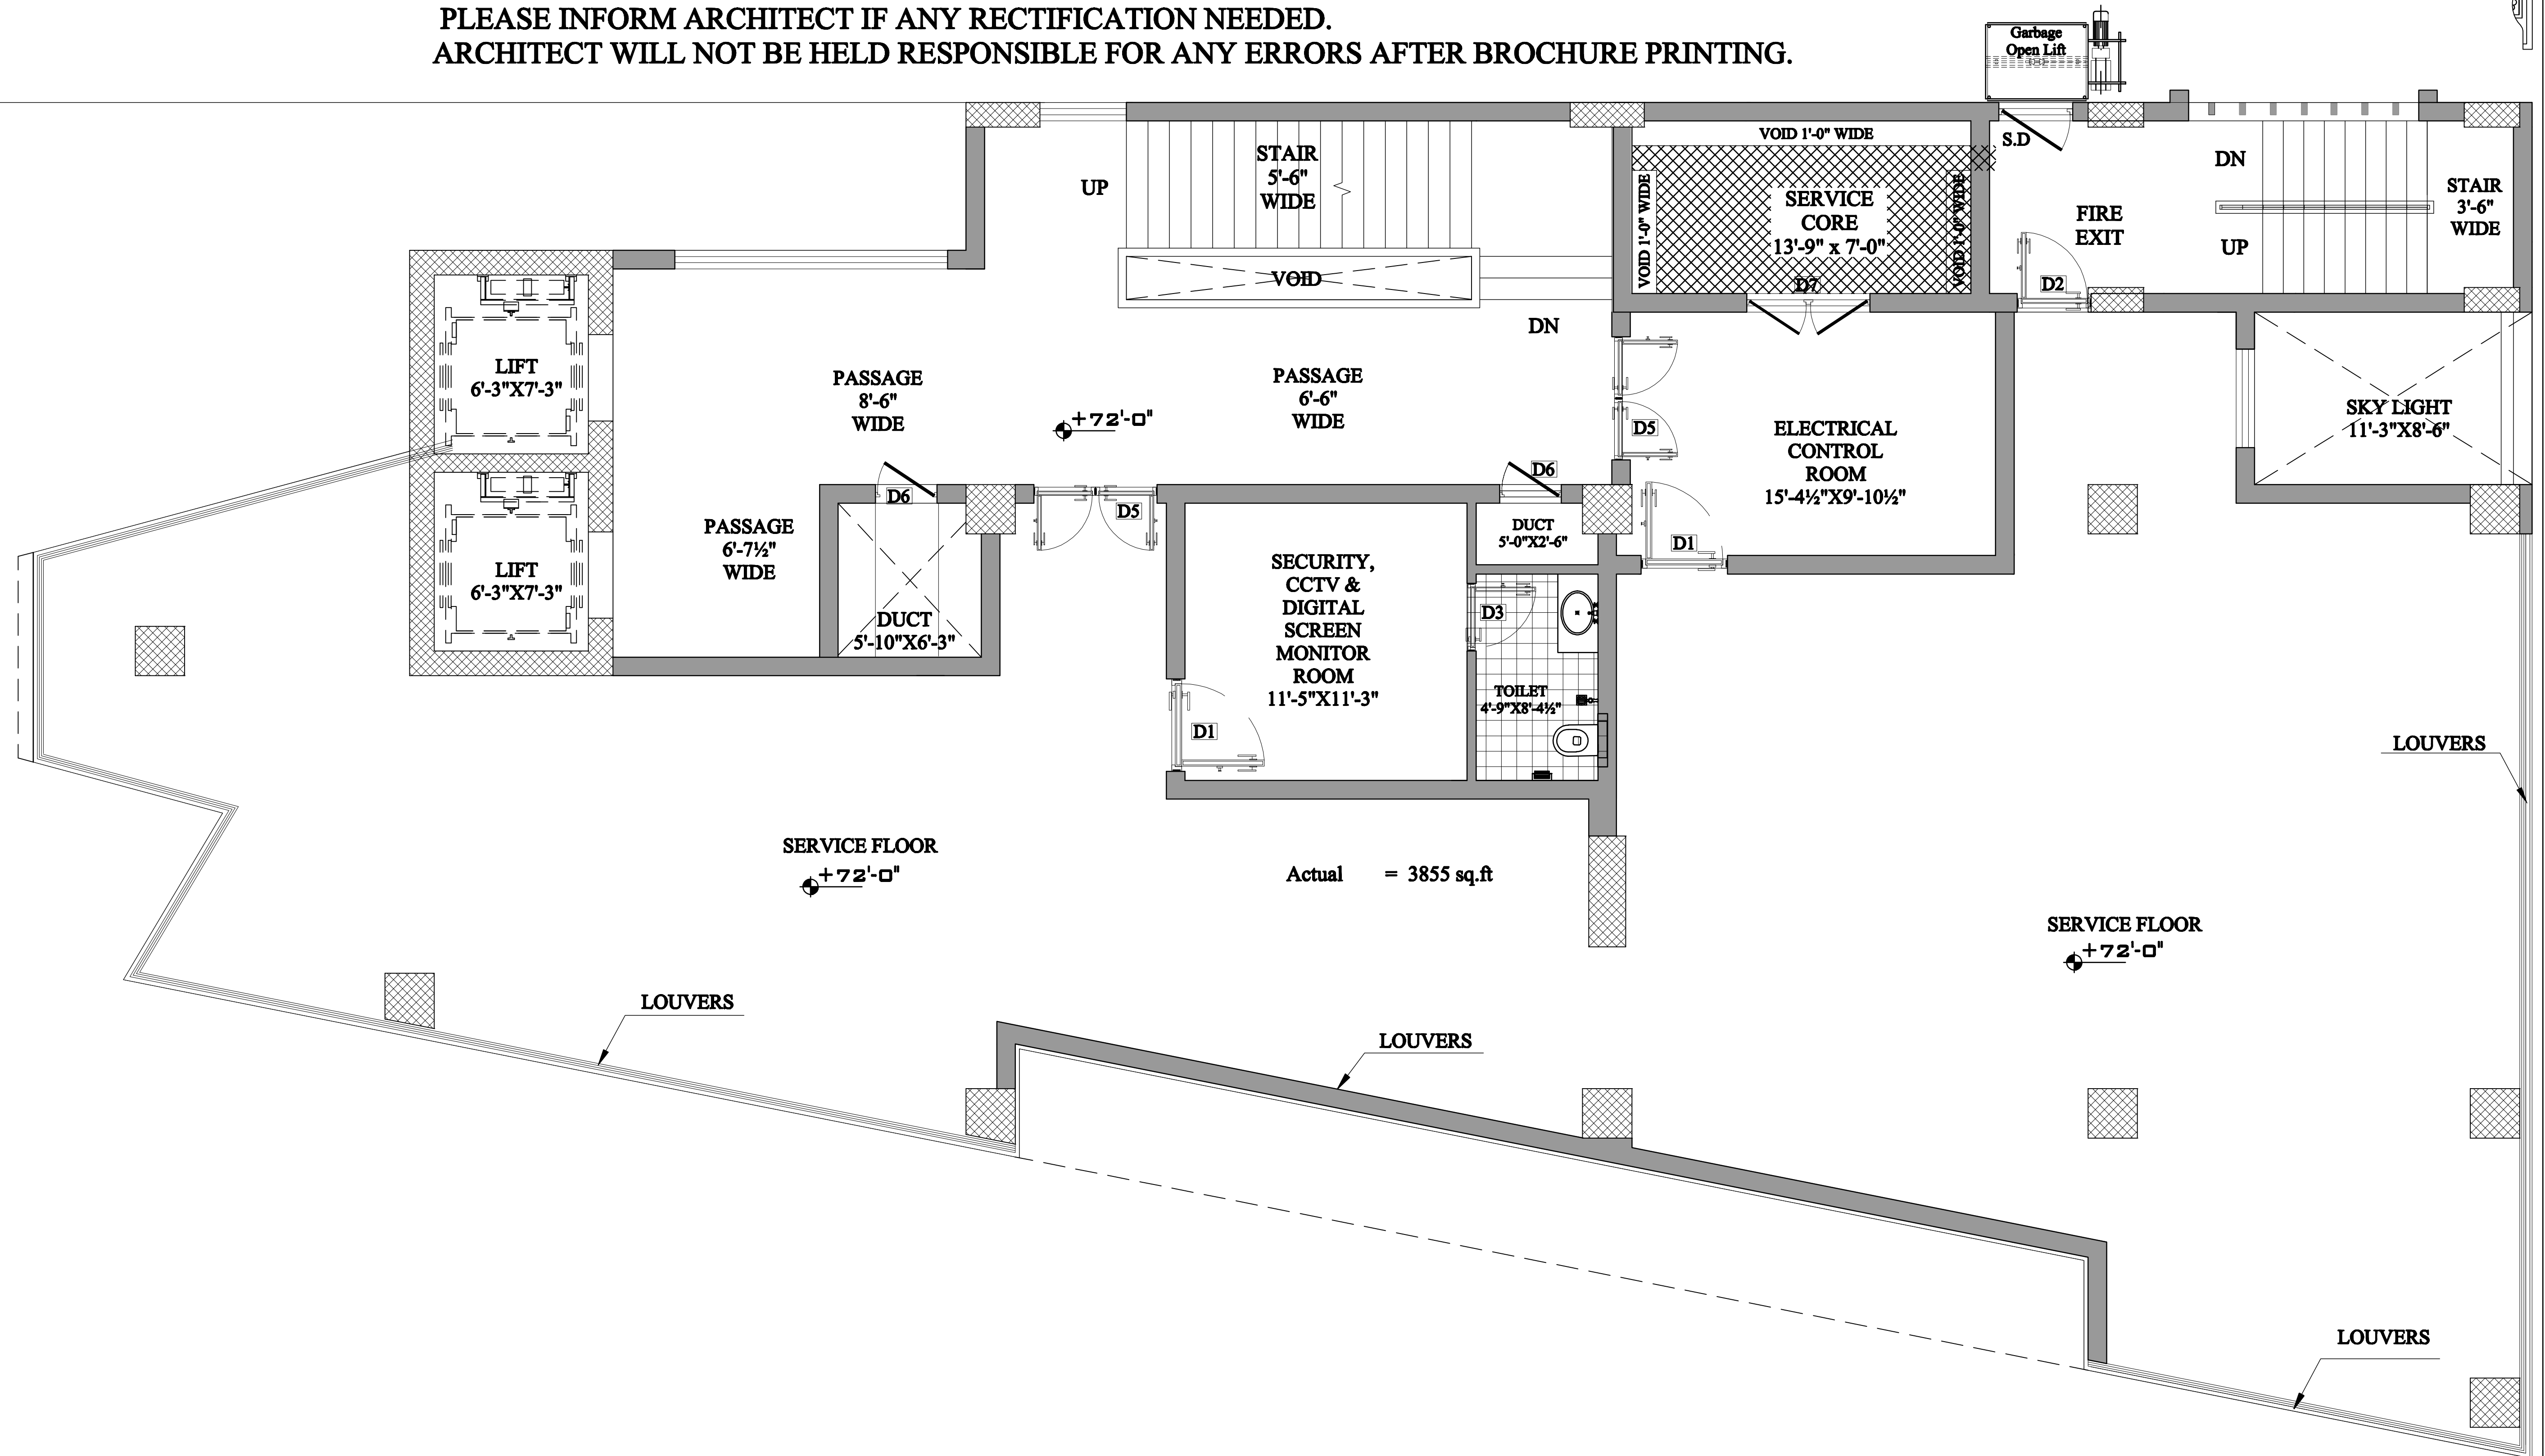


SERVICE FLOOR PLAN
ALL DIMENSIONS INCLUDING WALLS

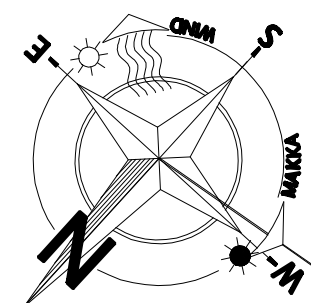

NOTE:- PLEASE THOROUGHLY CHECK THE DRAWING'S BEFORE BROCHURE PRINTING.
PLEASE INFORM ARCHITECT IF ANY RECTIFICATION NEEDED.
ARCHITECT WILL NOT BE HELD RESPONSIBLE FOR ANY ERRORS AFTER BROCHURE PRINTING.

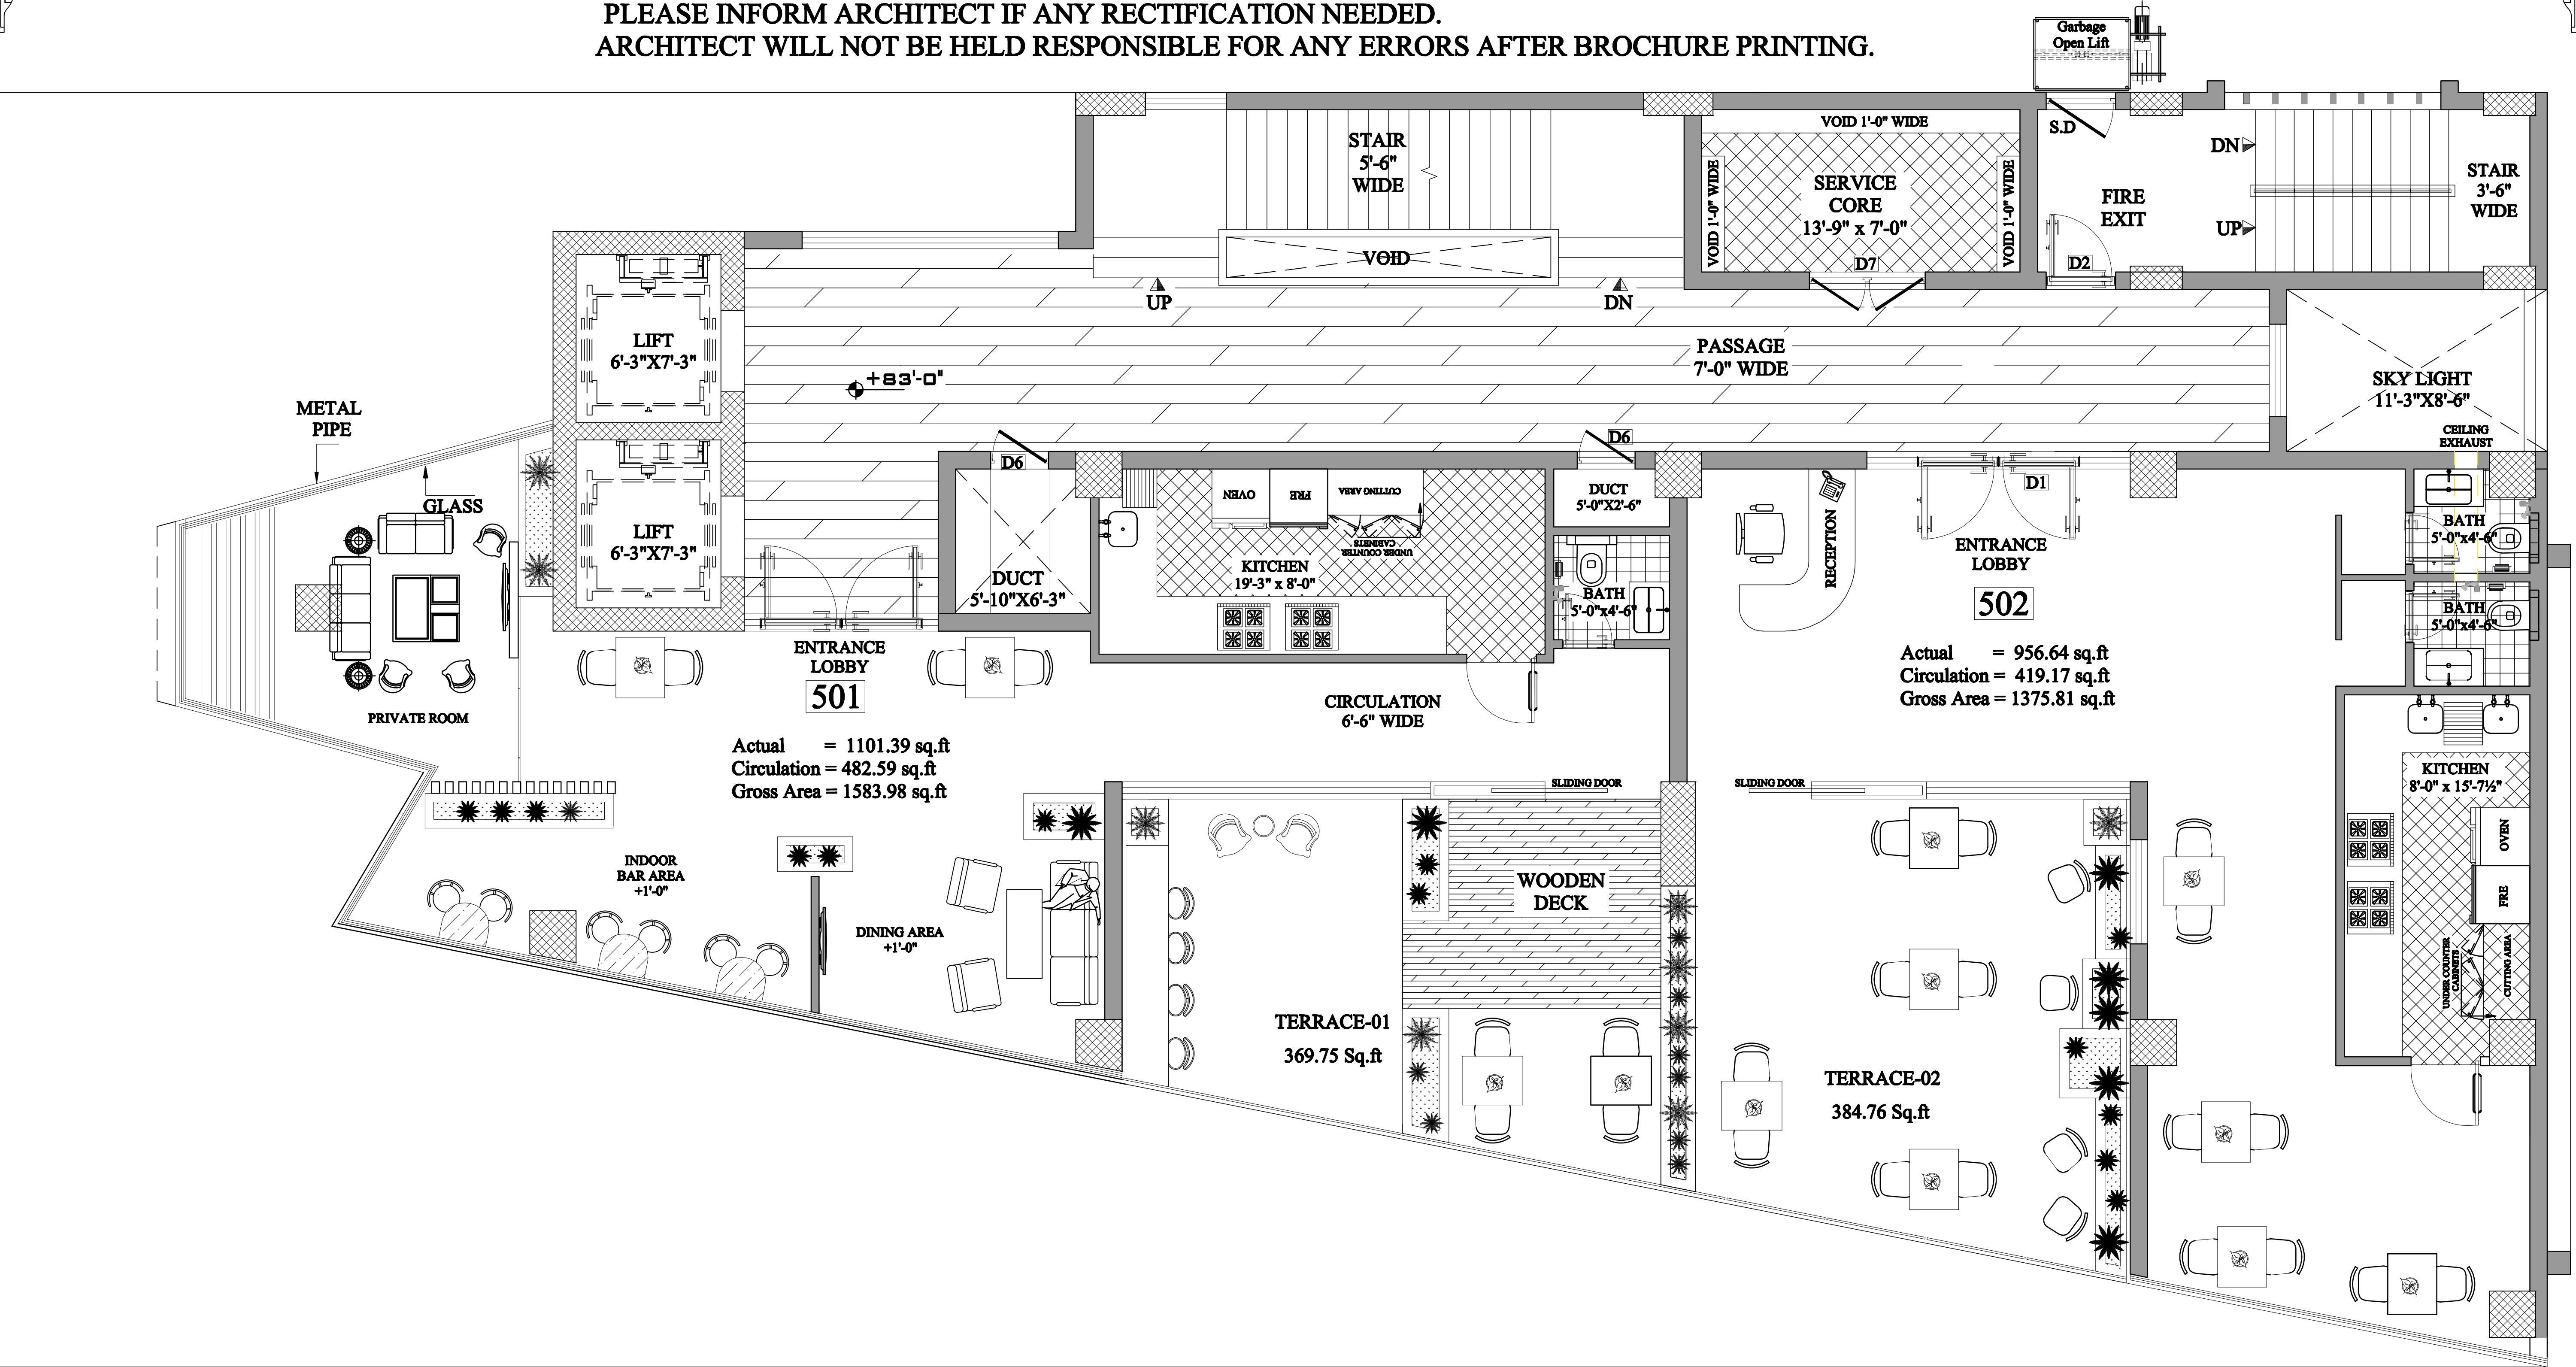


5th FLOOR PLAN
ALL DIMENSIONS INCLUDING WALLS

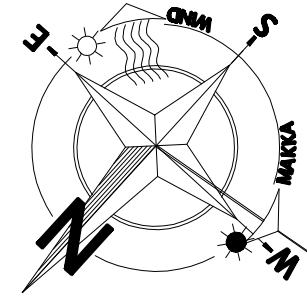


GF LOBBY AREA	=	66.00	Sq.ft
SERVICE FLOOR AREA	=	482.00	Sq.ft
CIRCULATION AREA	=	1226.16	Sq.ft
RESTAURANTS AREA	=	2058.03	Sq.ft
TOTAL	=	3832.19	Sq.ft
TERRACE-01	=	369.75	Sq.ft
TERRACE-02	=	384.76	Sq.ft

SCHEDULE OF AREA				
NO.#	DESCRIPTION	Actual AREA	Circulation AREA	Gross AREA
501	RESTAURANT-1	1101.39 Sq.ft	949.47 Sq.ft	2050.86 Sq.ft
502	RESTAURANT-2	956.64 Sq.ft	824.69 Sq.ft	1781.33 Sq.ft
	TOTAL AREA	2058.03 Sq.ft	1774.16 Sq.ft	3832.19 Sq.ft


NOTE:- PLEASE THOROUGHLY CHECK THE DRAWING'S BEFORE BROCHURE PRINTING.
PLEASE INFORM ARCHITECT IF ANY RECTIFICATION NEEDED.
ARCHITECT WILL NOT BE HELD RESPONSIBLE FOR ANY ERRORS AFTER BROCHURE PRINTING.

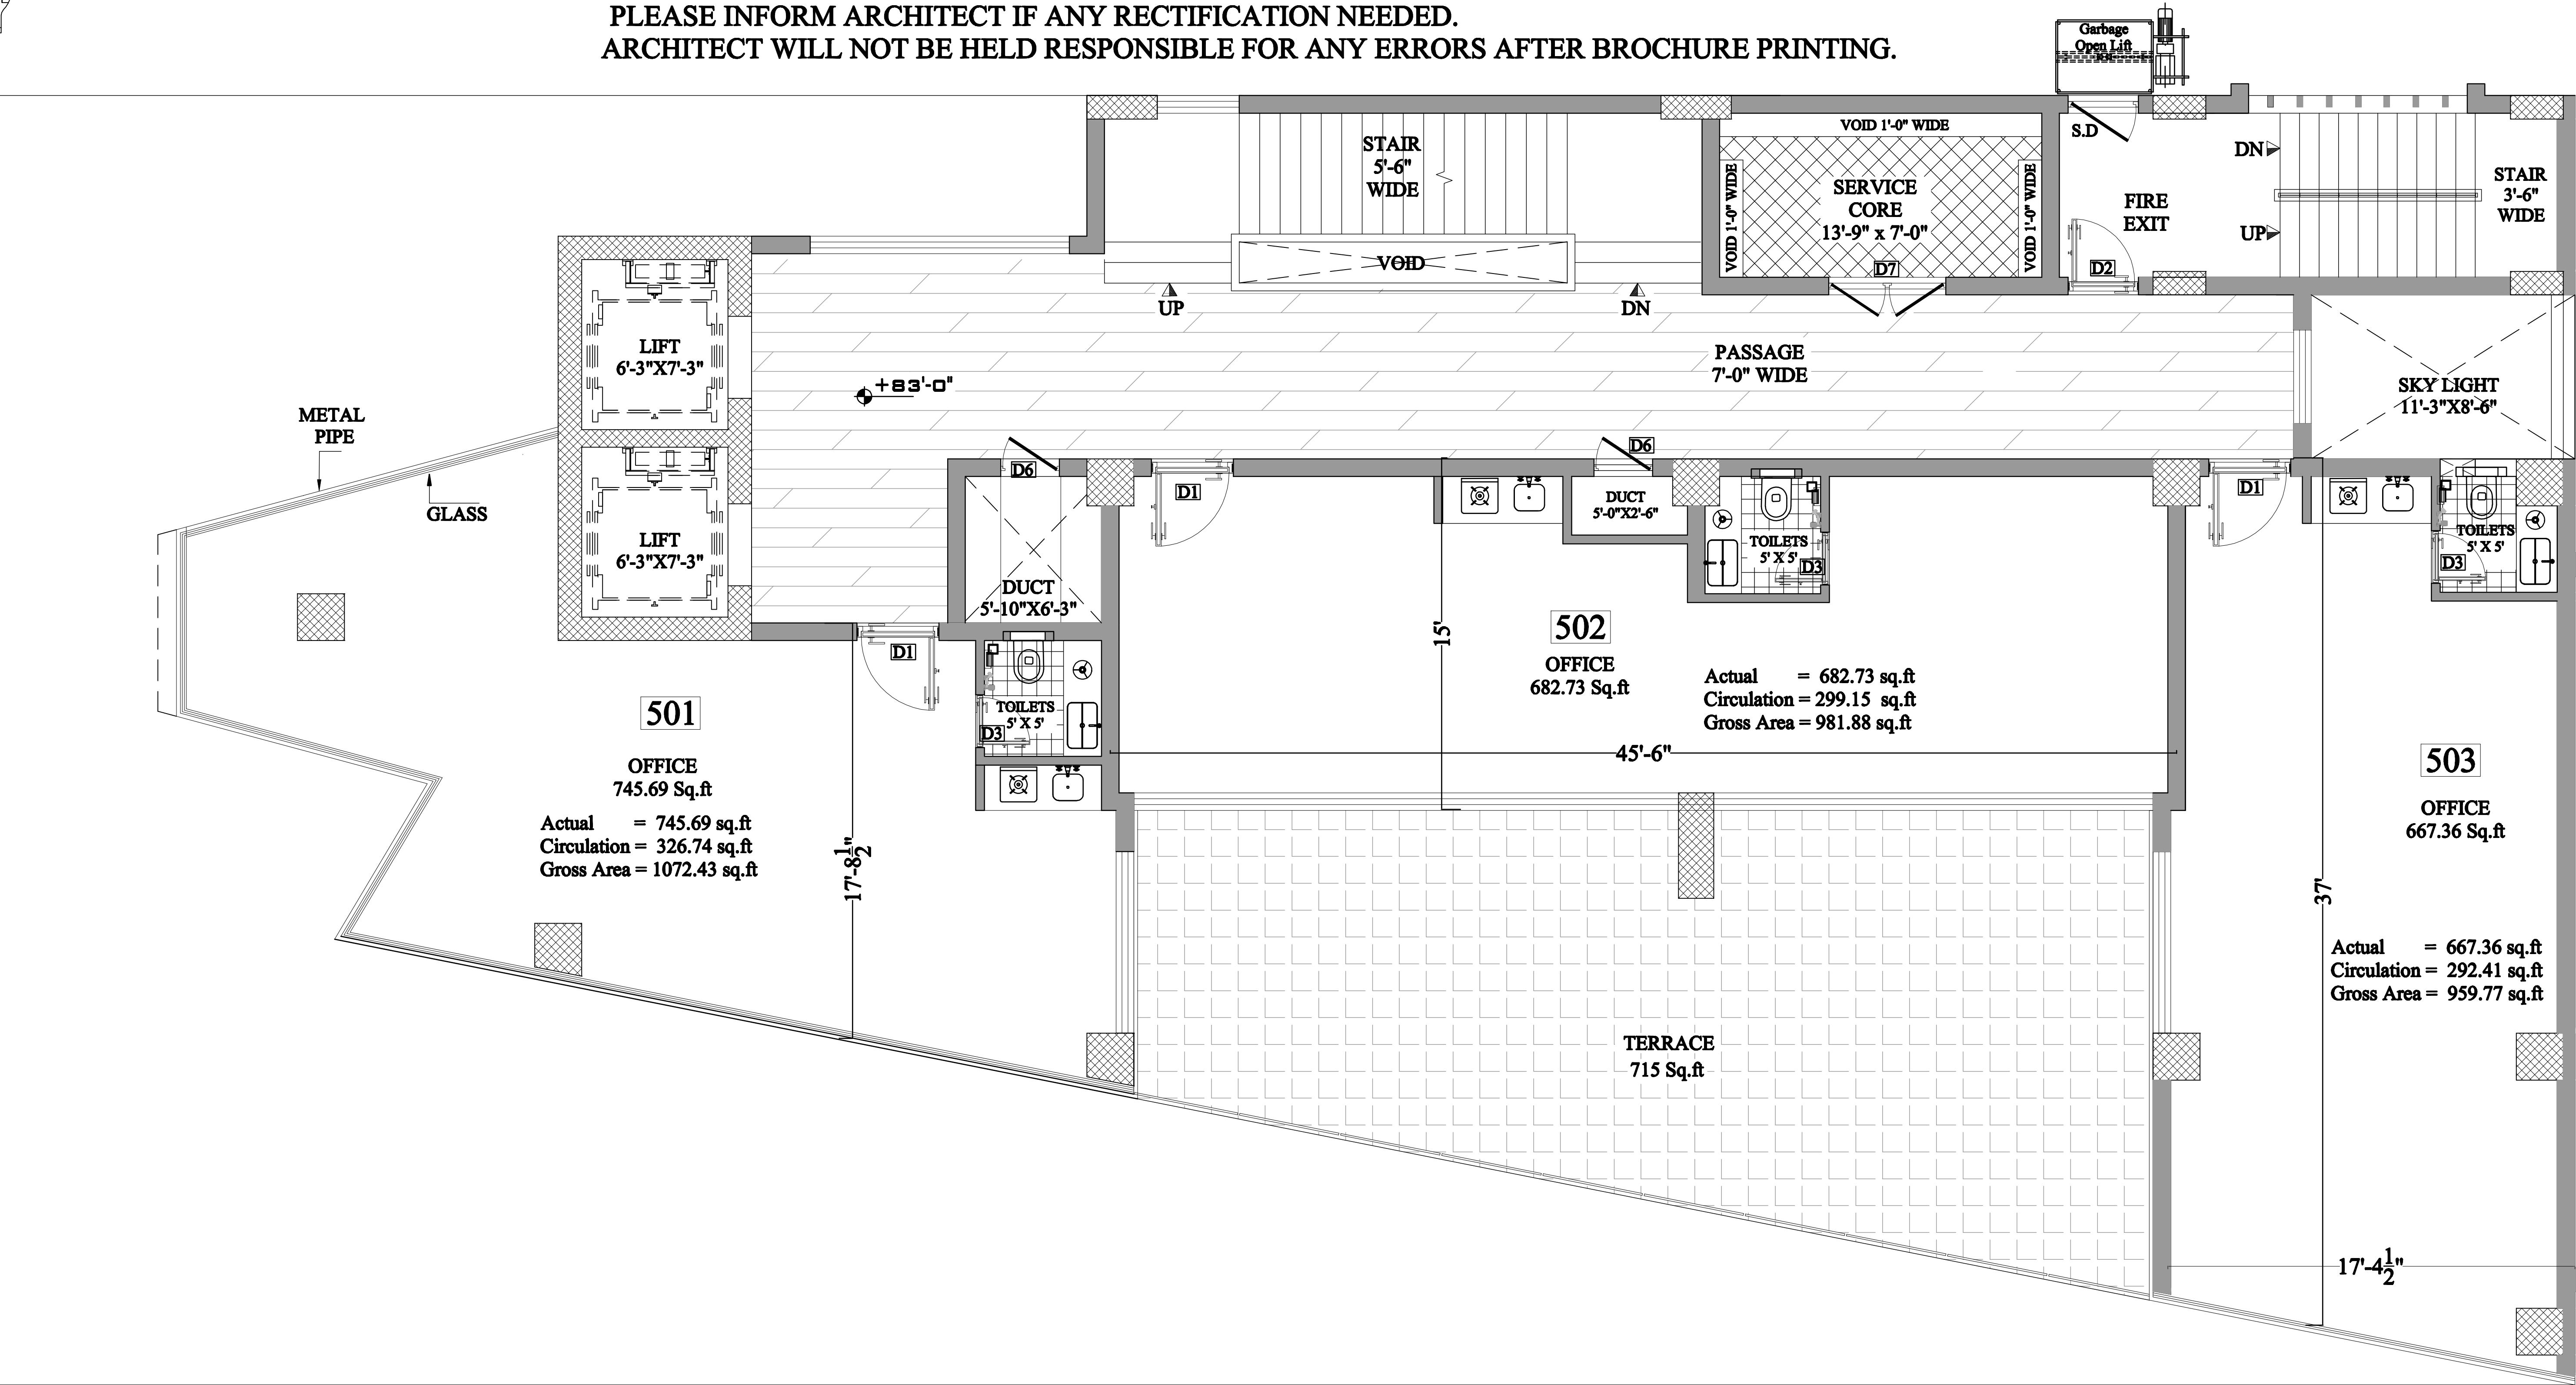


5th FLOOR PLAN
ALL DIMENSIONS INCLUDING WALLS

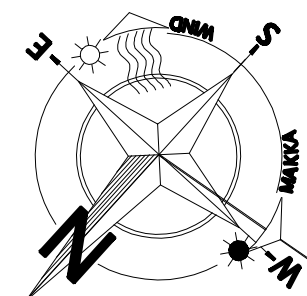


NOTE:- PLEASE THOROUGHLY CHECK THE DRAWING'S BEFORE BROCHURE PRINTING.
PLEASE INFORM ARCHITECT IF ANY RECTIFICATION NEEDED.
ARCHITECT WILL NOT BE HELD RESPONSIBLE FOR ANY ERRORS AFTER BROCHURE PRINTING.

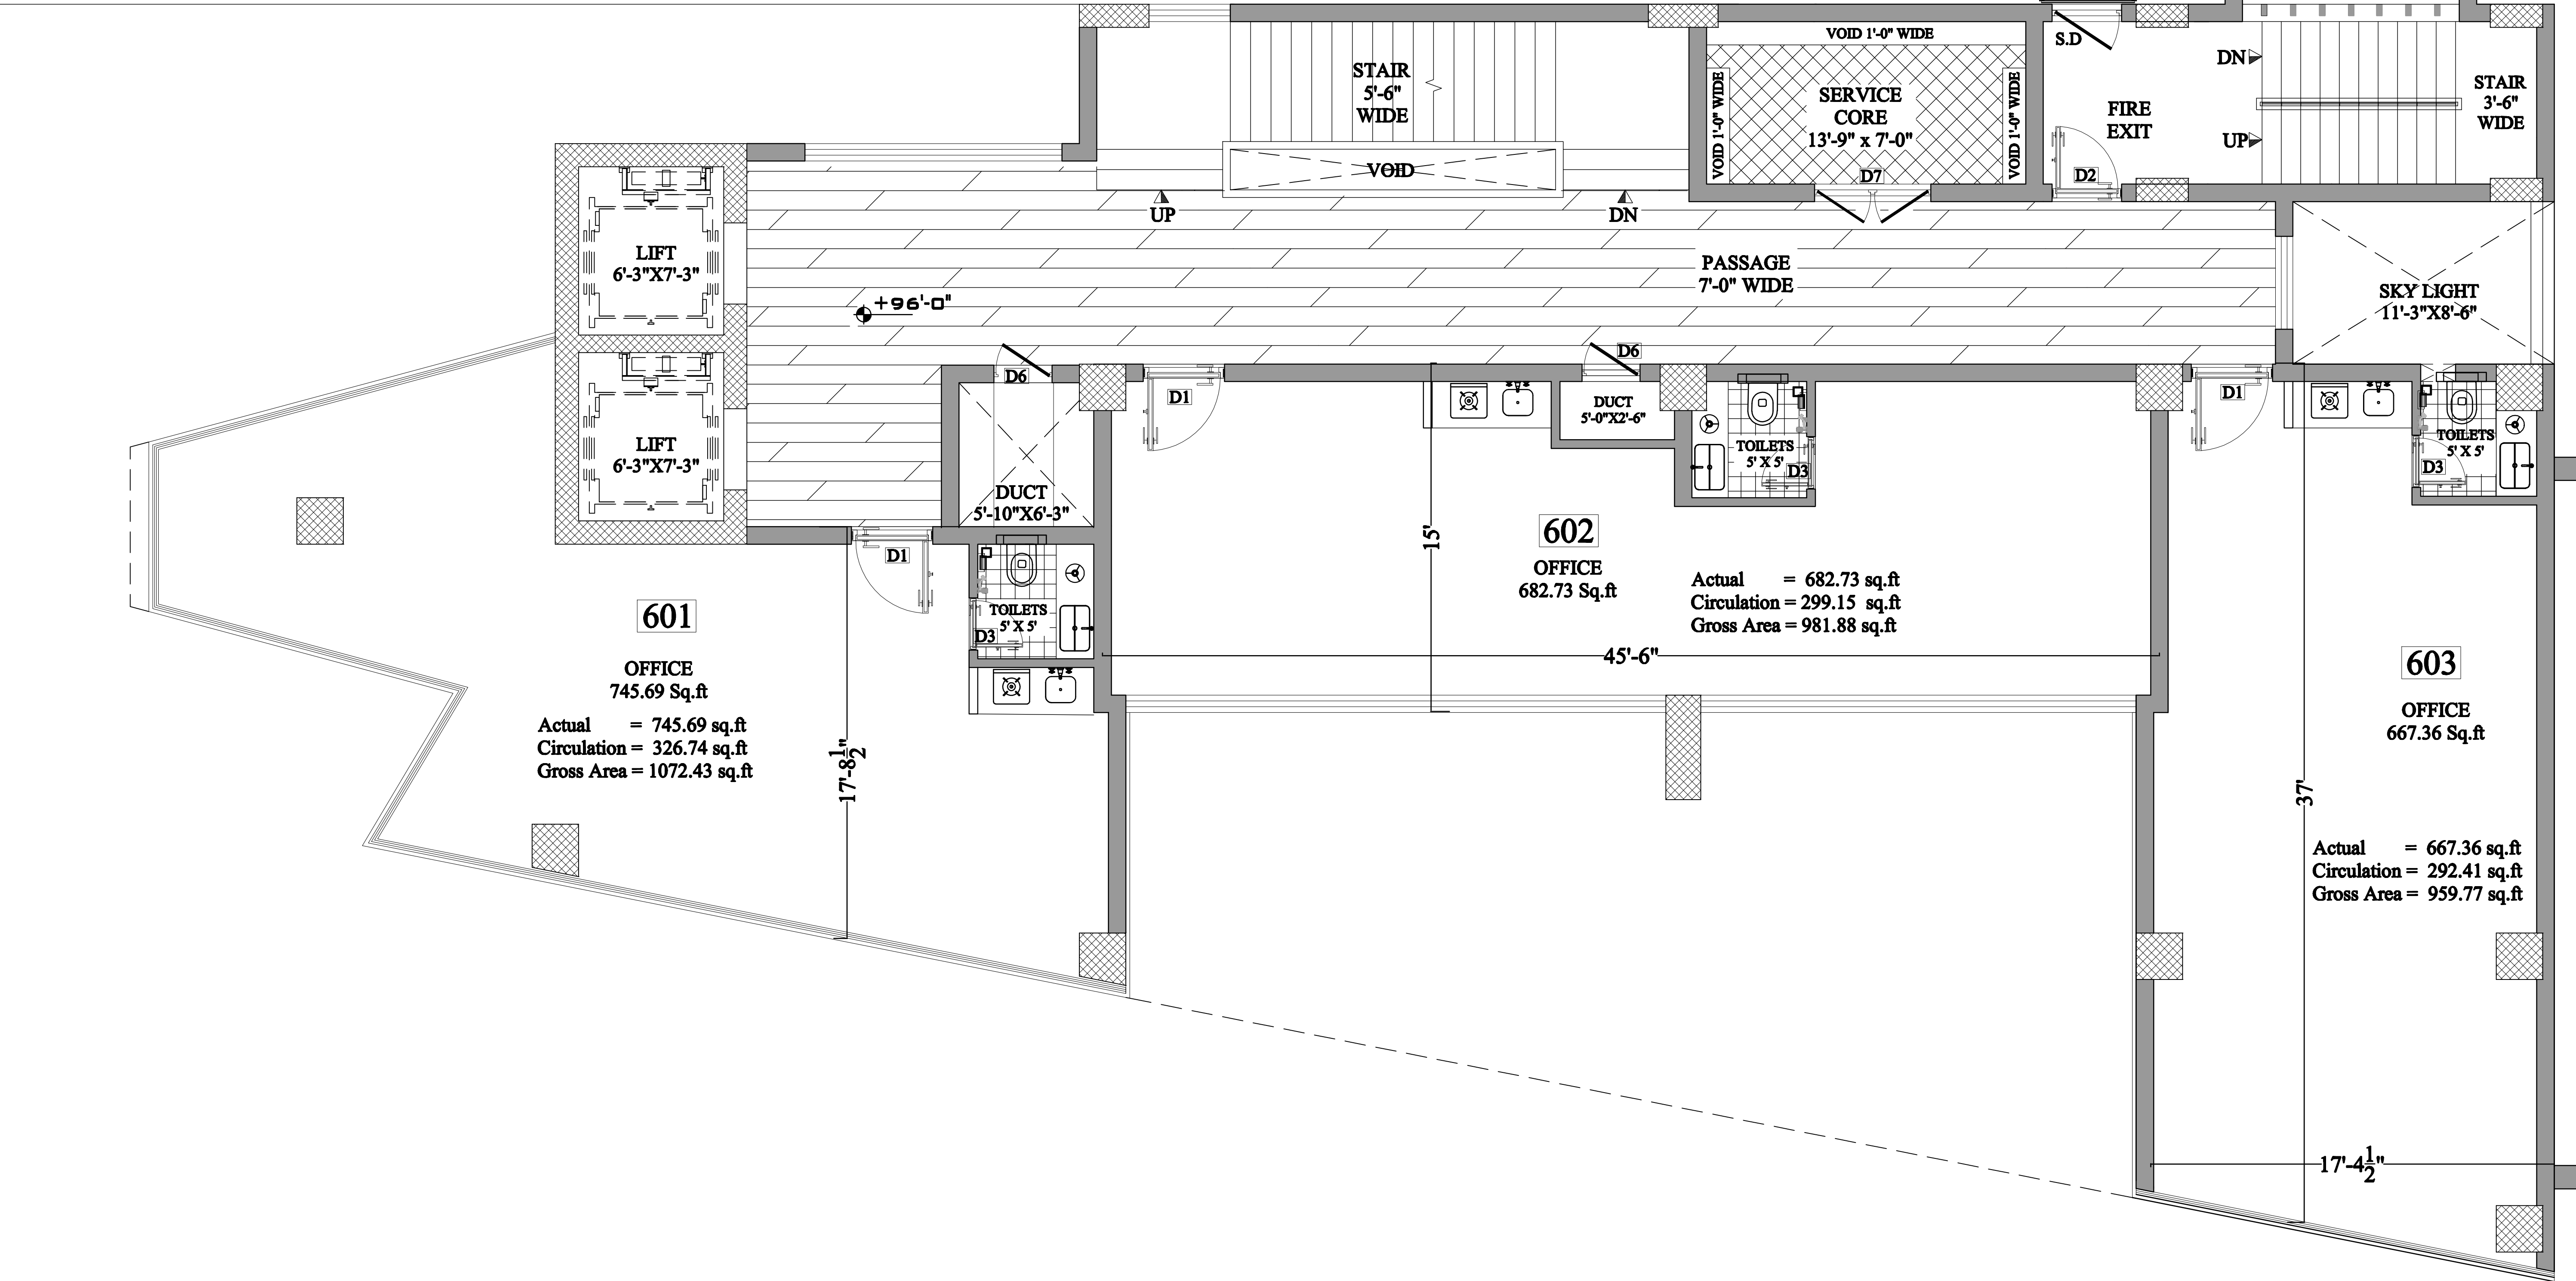

6th FLOOR PLAN
ALL DIMENSIONS INCLUDING WALLS

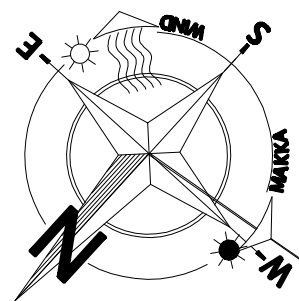


**NOTE:- PLEASE THOROUGHLY CHECK THE DRAWING'S BEFORE BROCHURE PRINTING.
PLEASE INFORM ARCHITECT IF ANY RECTIFICATION NEEDED.
ARCHITECT WILL NOT BE HELD RESPONSIBLE FOR ANY ERRORS AFTER BROCHURE PRINTING.**

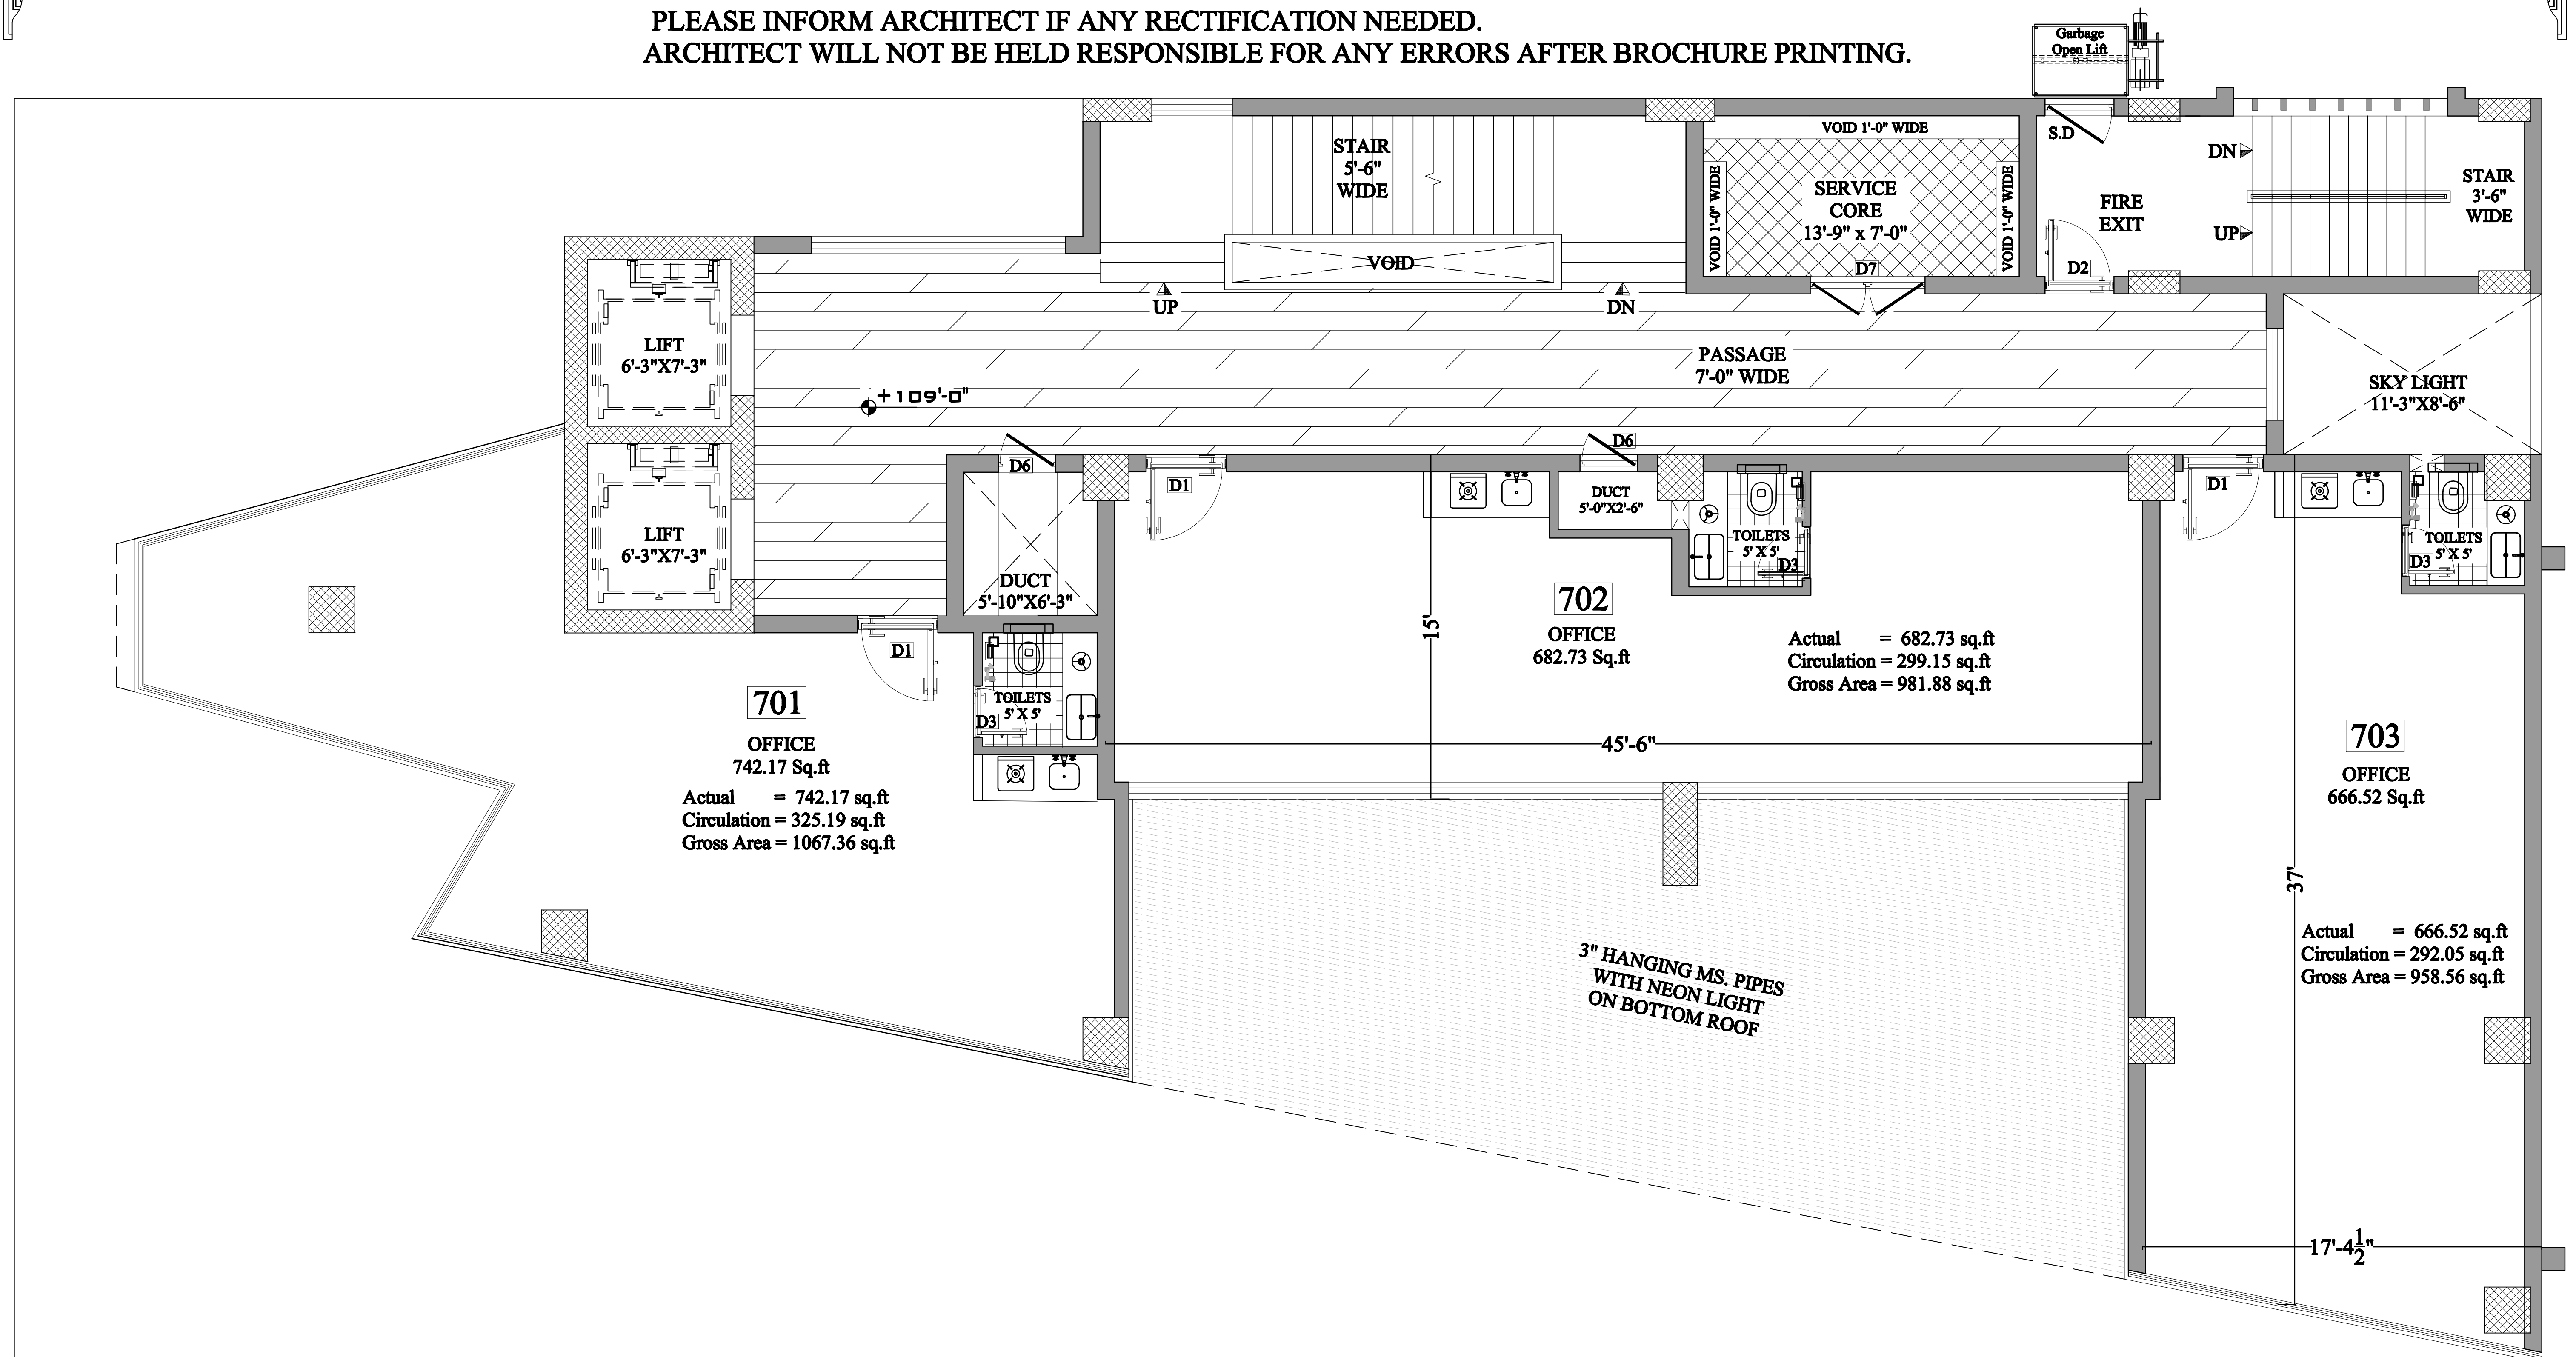


7th FLOOR PLAN


ALL DIMENSIONS INCLUDING WALLS

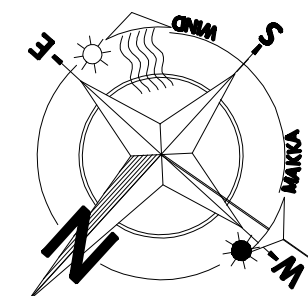


**NOTE:- PLEASE THOROUGHLY CHECK THE DRAWING'S BEFORE BROCHURE PRINTING.
PLEASE INFORM ARCHITECT IF ANY RECTIFICATION NEEDED.**

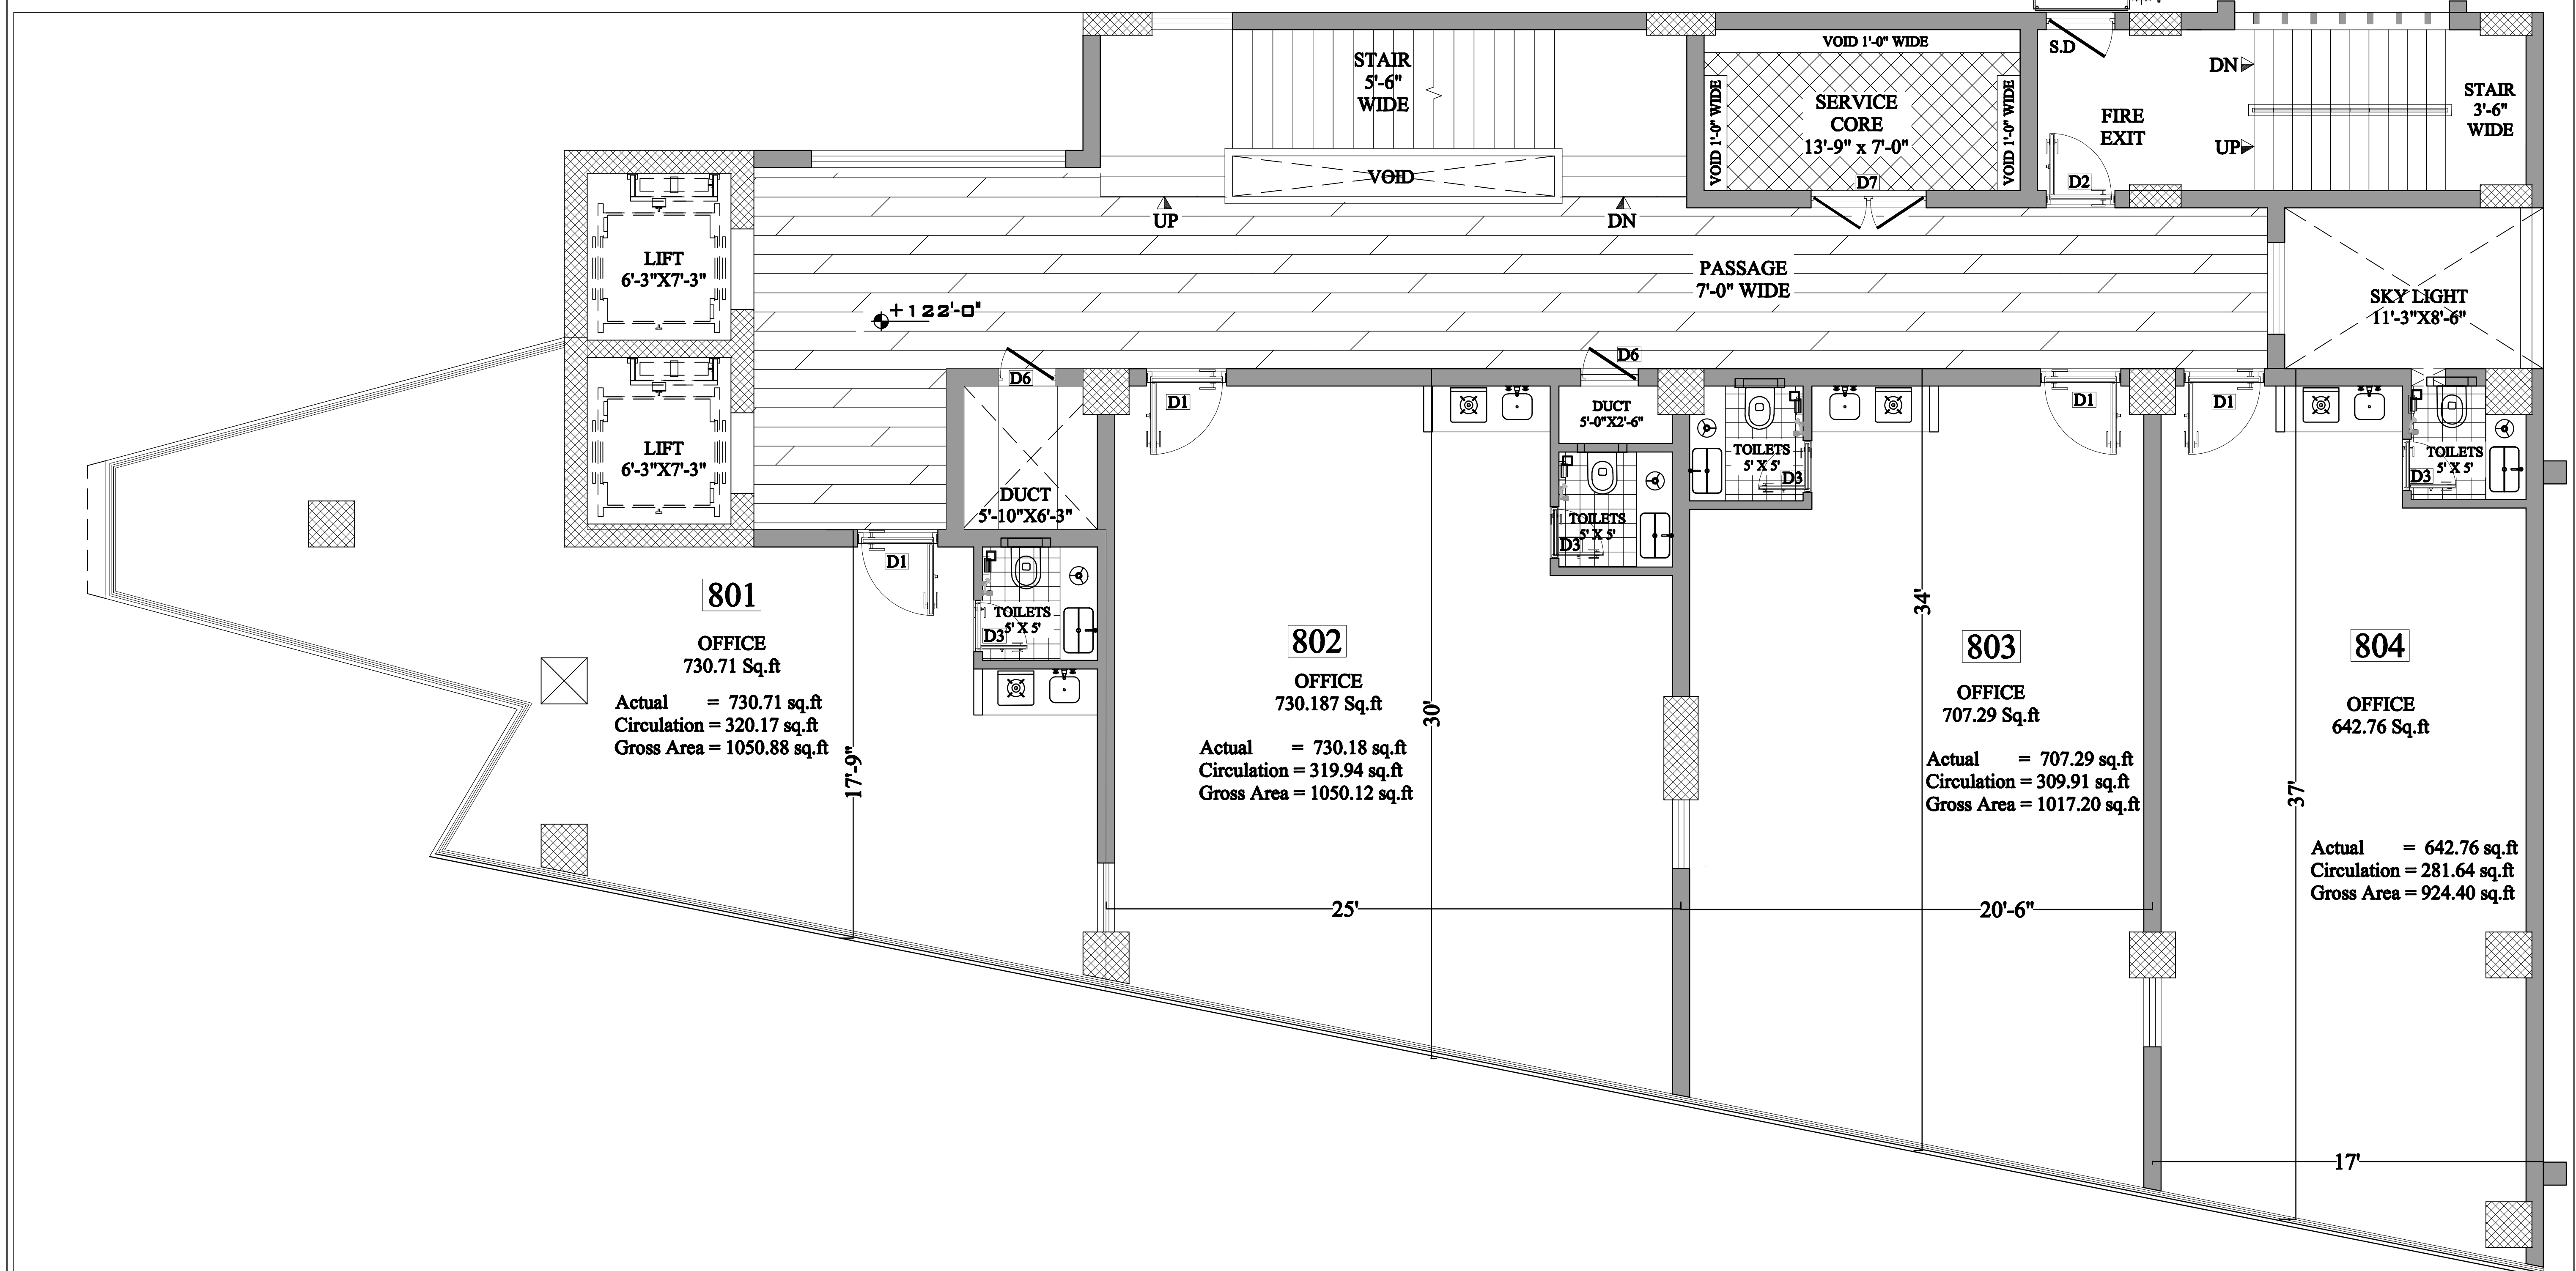


ALL DIMENSIONS INCLUDING WALLS

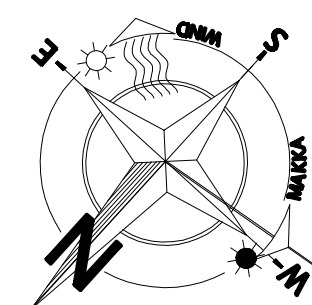


NOTE:- PLEASE THOROUGHLY CHECK THE DRAWING'S BEFORE BROCHURE PRINTING.
PLEASE INFORM ARCHITECT IF ANY RECTIFICATION NEEDED.
ARCHITECT WILL NOT BE HELD RESPONSIBLE FOR ANY ERRORS AFTER BROCHURE PRINTING.

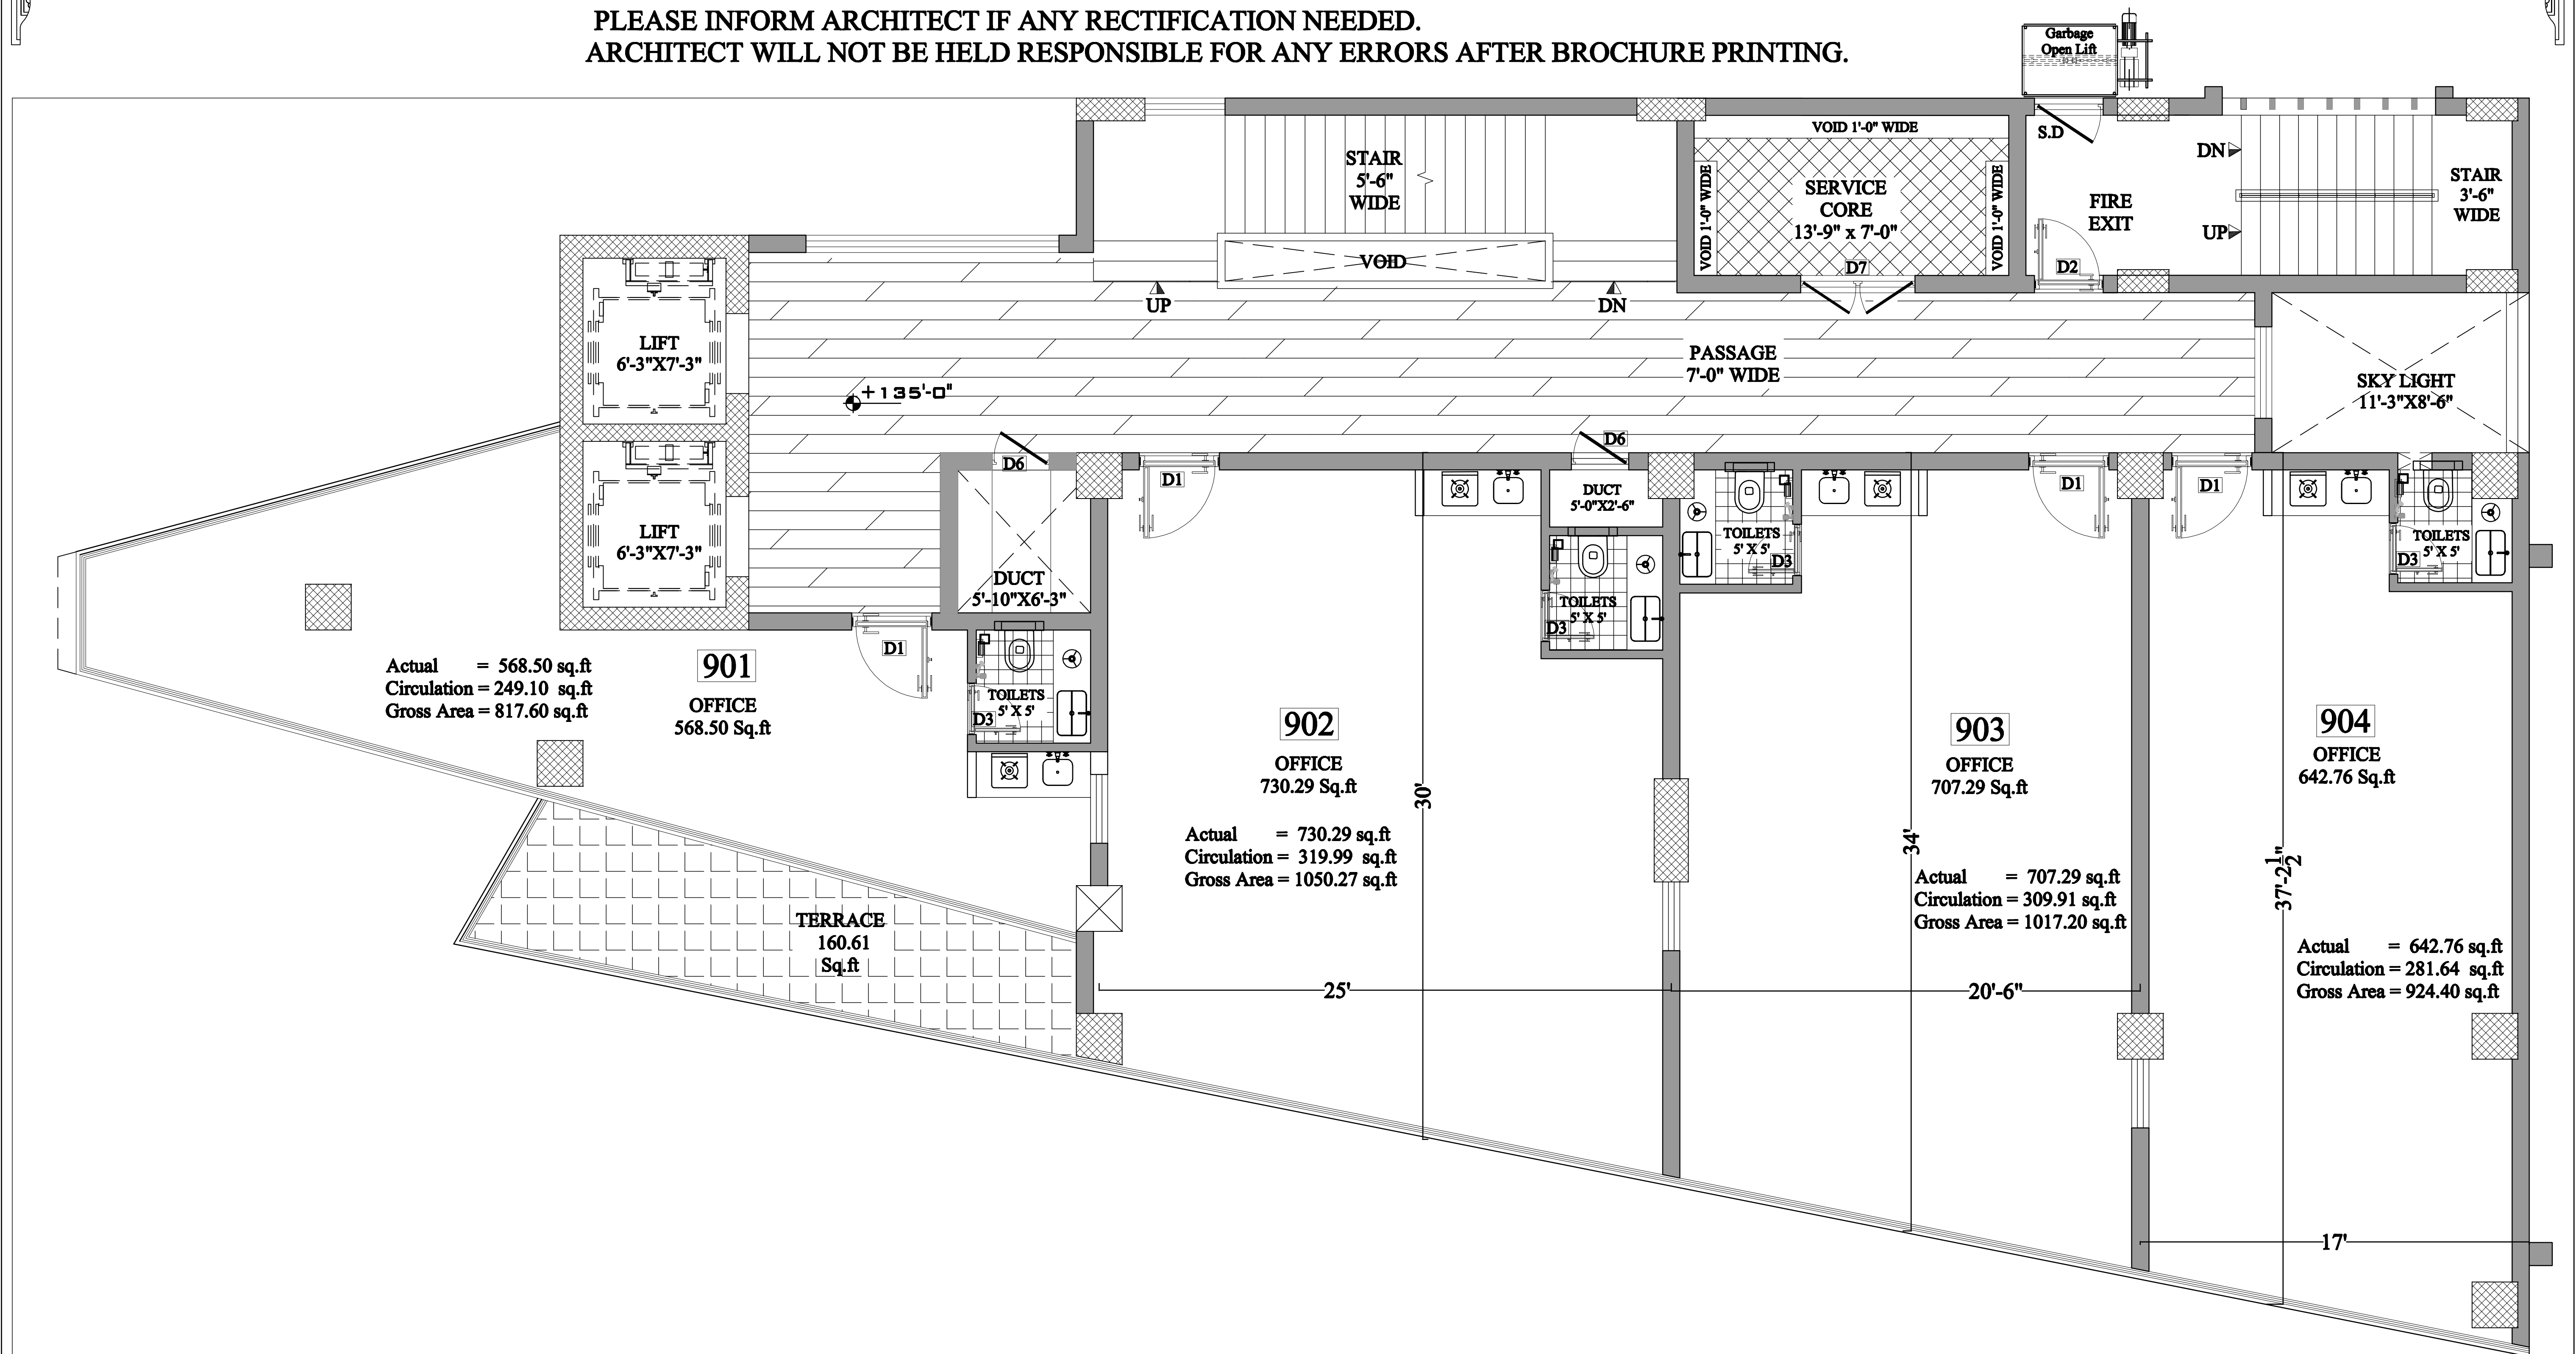


9th FLOOR PLAN
ALL DIMENSIONS INCLUDING WALLS


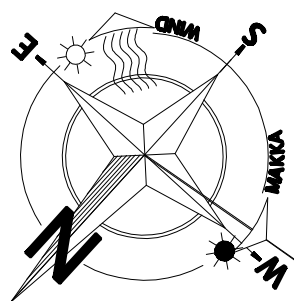


NOTE:- PLEASE THOROUGHLY CHECK THE DRAWING'S BEFORE BROCHURE PRINTING.
PLEASE INFORM ARCHITECT IF ANY RECTIFICATION NEEDED.
ARCHITECT WILL NOT BE HELD RESPONSIBLE FOR ANY ERRORS AFTER BROCHURE PRINTING.

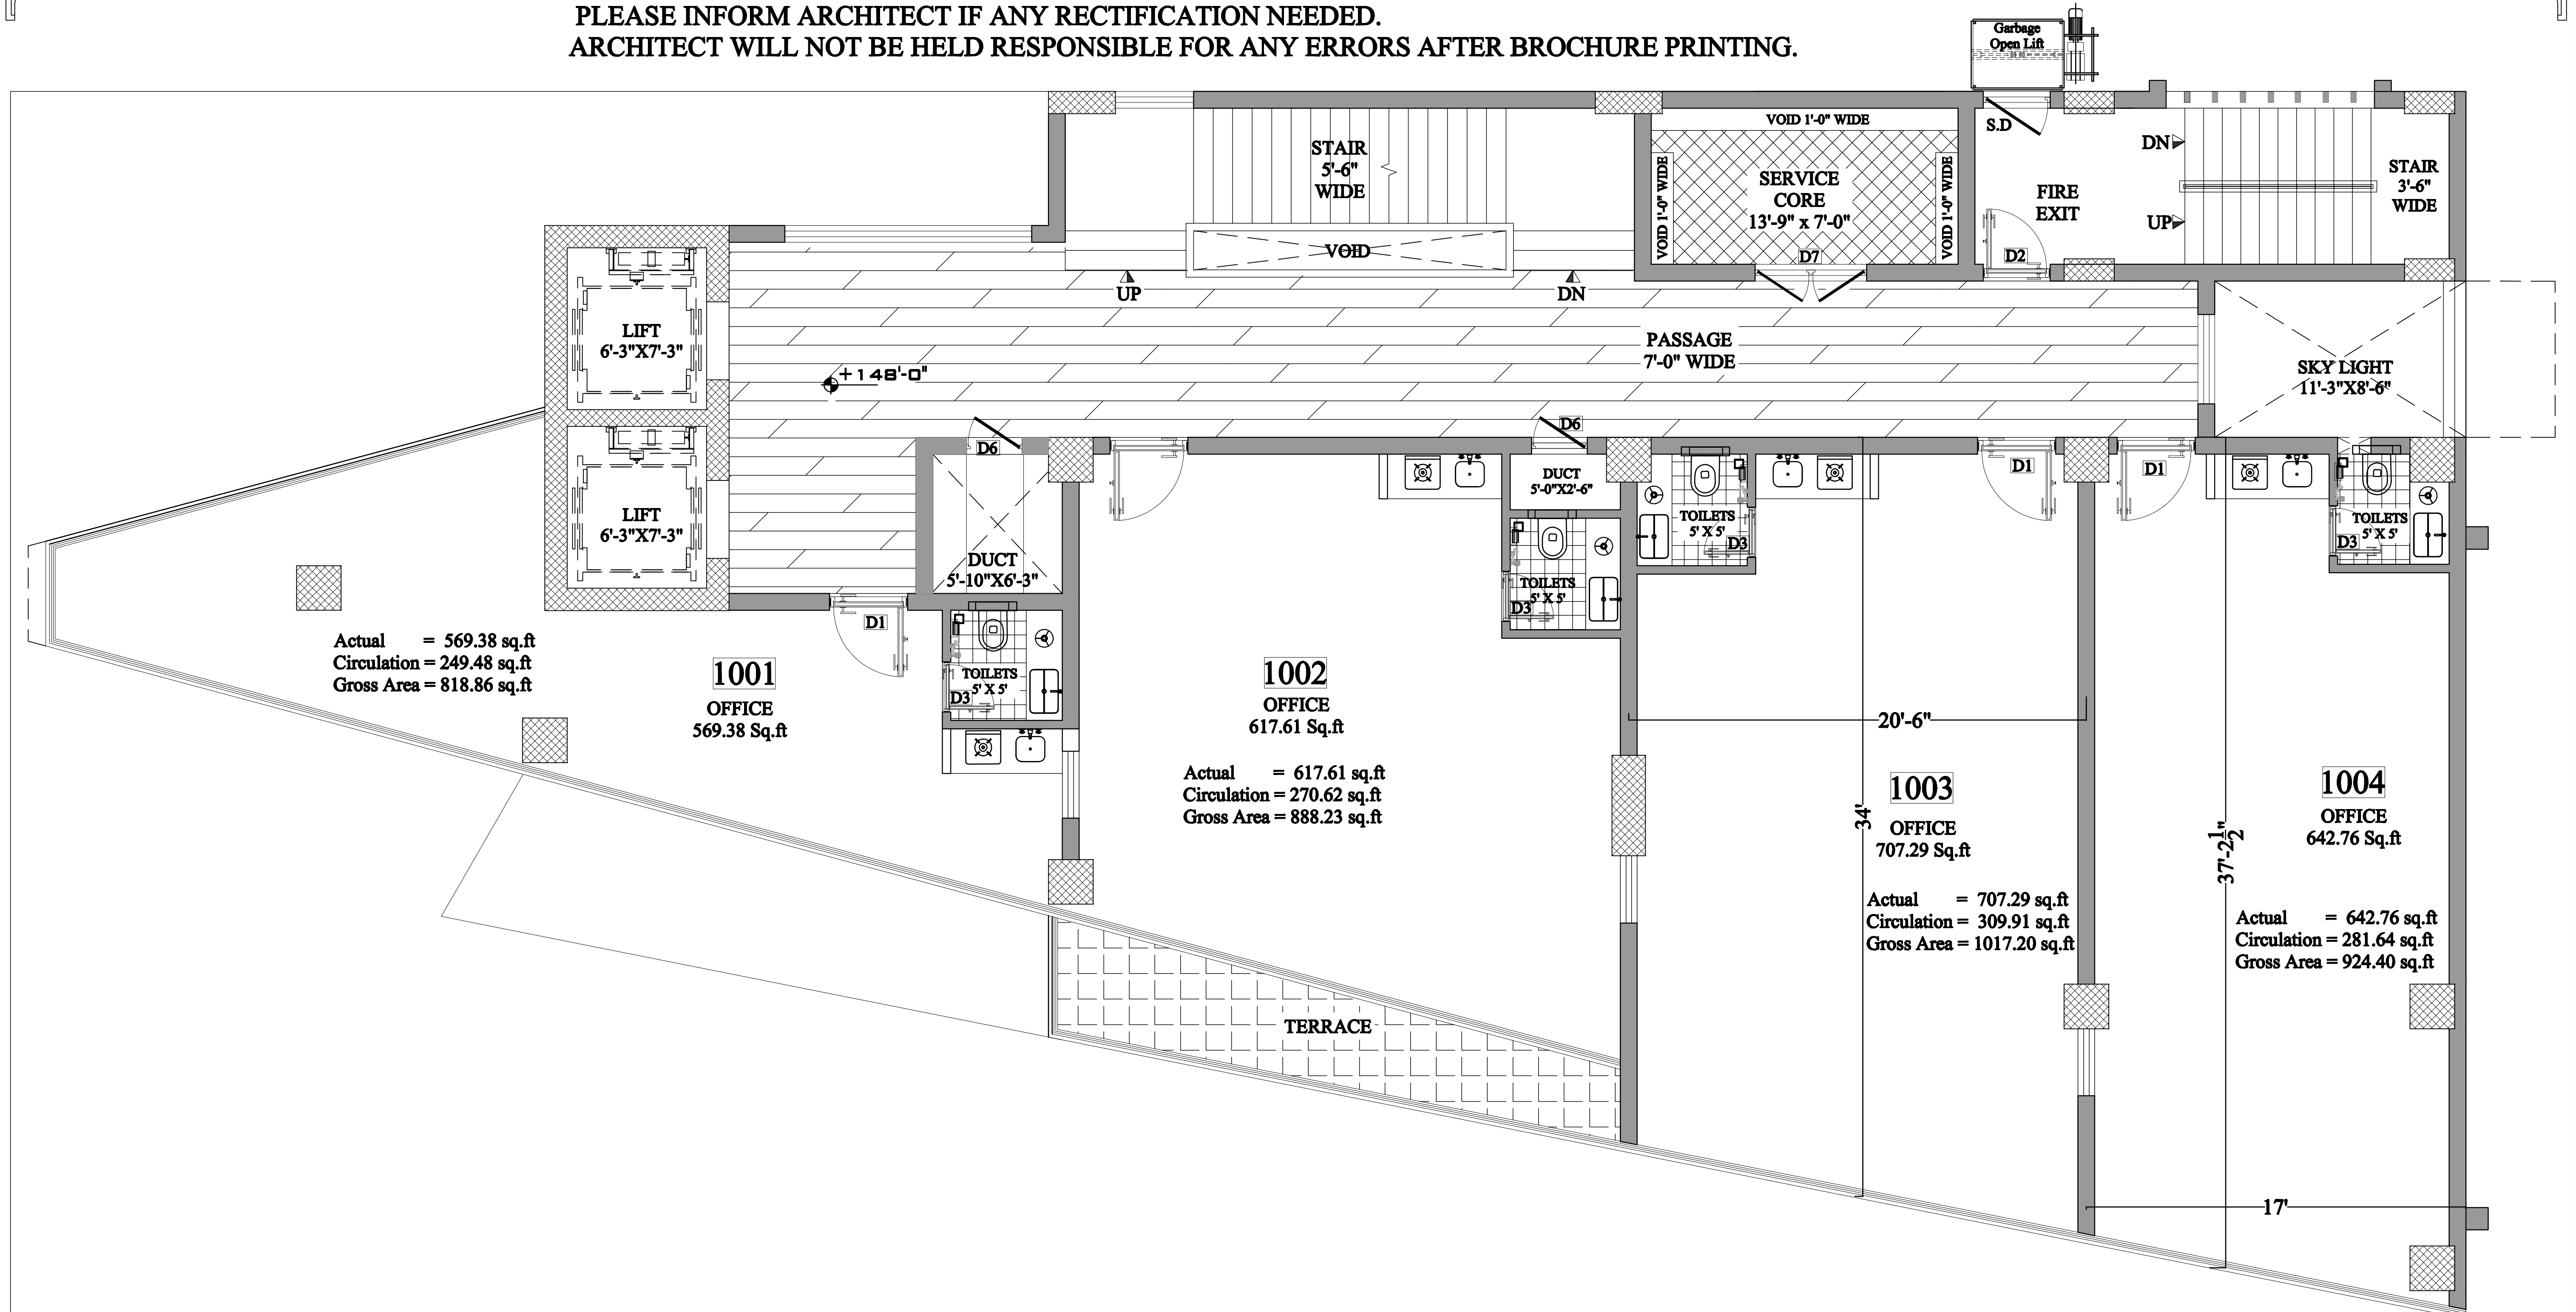


10th FLOOR PLAN
ALL DIMENSIONS INCLUDING WALLS

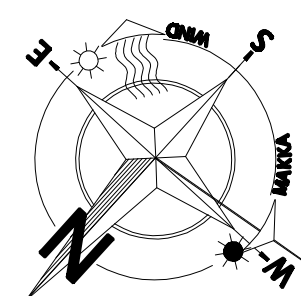

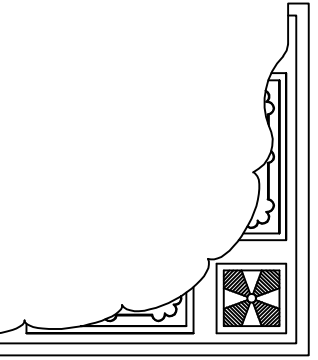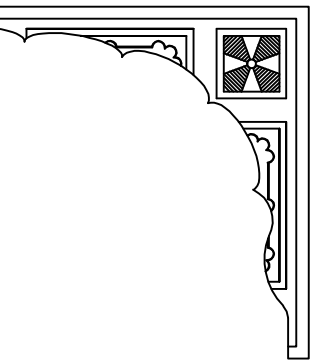

NOTE:- PLEASE THOROUGHLY CHECK THE DRAWING'S BEFORE BROCHURE PRINTING.
PLEASE INFORM ARCHITECT IF ANY RECTIFICATION NEEDED.
ARCHITECT WILL NOT BE HELD RESPONSIBLE FOR ANY ERRORS AFTER BROCHURE PRINTING.

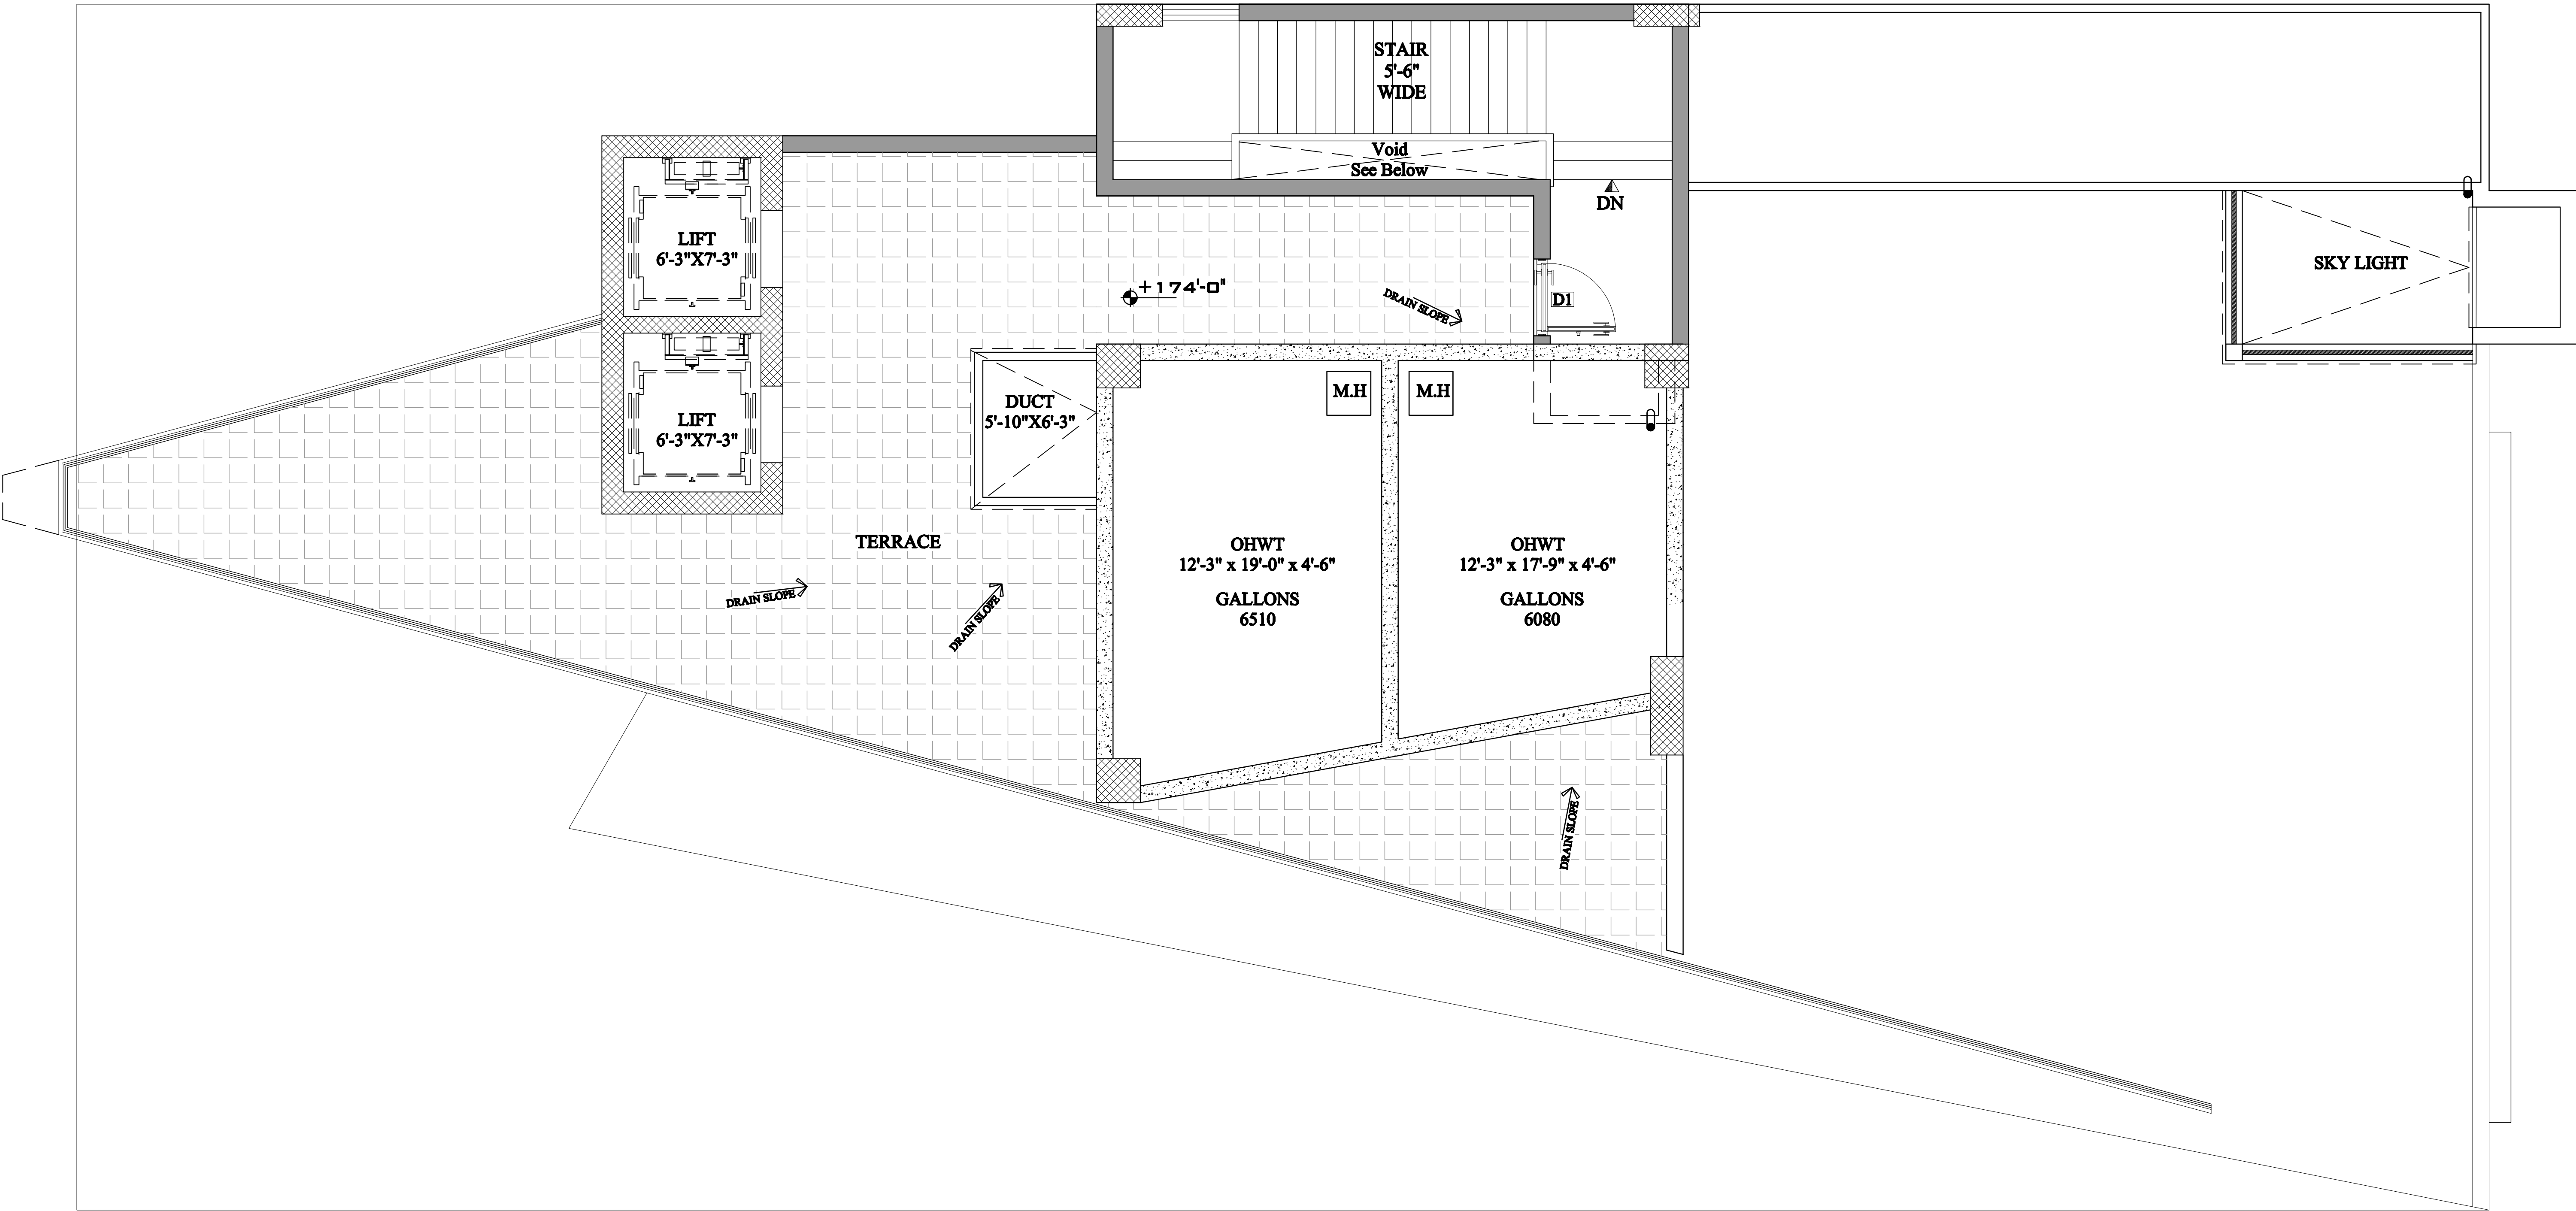

MUMTY FLOOR PLAN
ALL DIMENSIONS INCLUDING WALLS